


CRACK LESS THAN
1/16" WIDE

CRACK GREATER THAN
1/16" WIDE

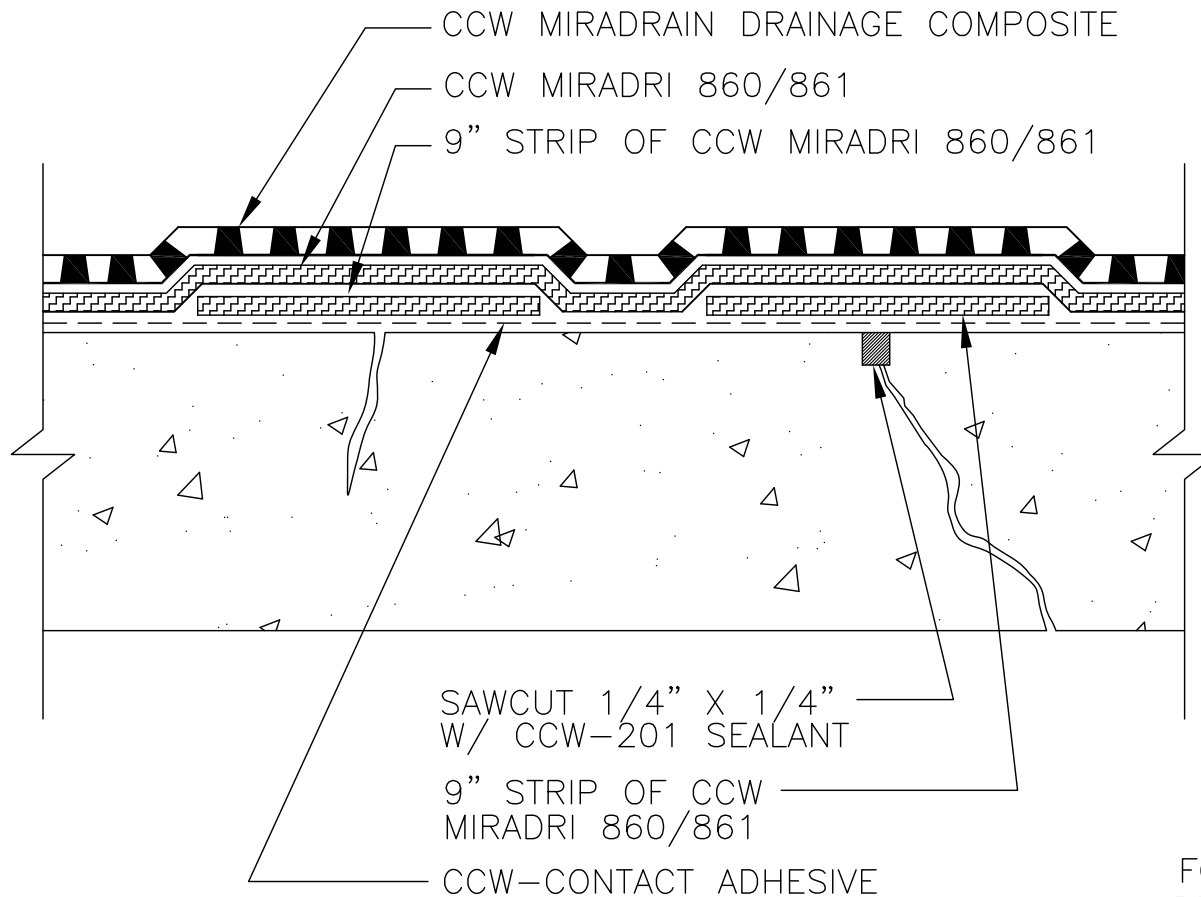

NOTES:

1. SAW CUT CRACKS GREATER THAN 1/16" TO 1/4" WIDE X 1/4" DEEP.
2. REMOVE DUST AND APPLY CCW-201 SEALANT, TOOL FLUSH AND ALLOW TO DRY OVERNIGHT.
3. APPLY 9" STRIP OF CCW MIRADRI 860/861 DETAIL COAT OVER HAIRLINE CRACKS, COLD JOINTS. INSTALL CCW MIRADRI 860/861
4. INSTALL CCW PROTECTION BOARD OR CCW MIRADRAIN DRAINAGE COMPOSITE.

WARRANTY NOTES

FOR ULTRA WARRANTY USE CCW MIRADRAIN DRAINAGE COMPOSITE AND CCW LIQUI-DECK INSTEAD OF CCW CONTACT ADHESIVE ON PLAZA DECK APPLICATIONS.

AS A MANUFACTURER OF CONSTRUCTION MATERIALS, CARLISLE, DOES NOT ASSUME RESPONSIBILITY FOR ERRORS IN DESIGN OR ENGINEERING. ARCHITECT OR OWNERS REPRESENTATIVE MUST VERIFY SUITABILITY OF DETAILS.

860-1A

CRACK TREATMENT

CARLISLE
COATINGS & WATERPROOFING

© 2016 CARLISLE CORPORATION

SEE TERMINATION
DETAIL 860-9

CCW-CONTACT ADHESIVE

CCW MIRADRAIN DRAINAGE
COMPOSITE, CCW PROTECTION
BOARD OR CCW-200V

CCW MIRADRI 860/861

9" MIN. DETAIL STRIP OF
CCW-MIRADRI 860/861

CCW-201 SEALANT,
CCW-LM-800XL OR
CCW-703V CANT
BEAD WITH $\frac{3}{4}$ " FACE

FILTER FABRIC

DRAIN PIPE & ROCK

CCW-704 MASTIC,
CCW-703V LIQUISEAL,
CCW-201 OR
CCW-LM-800XL

CCW MIRASTOP
WATERSTOP

INTERIOR FLOOR
SLAB

12" MIN.

AS A MANUFACTURER OF CONSTRUCTION MATERIALS,
CARLISLE, DOES NOT ASSUME RESPONSIBILITY FOR ERRORS
IN DESIGN OR ENGINEERING. ARCHITECT OR OWNERS
REPRESENTATIVE MUST VERIFY SUITABILITY OF DETAILS.

860-2A

FOOTING CROSS SECTION

CARLISLE
COATINGS & WATERPROOFING

© 2016 CARLISLE CORPORATION

SEE TERMINATION
DETAIL 860-9

CCW-CONTACT ADHESIVE

CCW MIRADRAIN DRAINAGE
COMPOSITE, CCW PROTECTION
BOARD OR CCW-200V

CCW MIRADRI 860/861

CCW-704 MASTIC,
CCW-703V LIQUISEAL,
CCW-201 OR
CCW-LM-800XL

FILTER FABRIC

DRAIN PIPE & ROCK

CCW MIRASTOP
WATERSTOP

NOTES:

1. MIRADRI 860/861
MUST BE INSTALLED
6" MIN. BELOW THE
BOTTOM SIDE OF THE
INTERIOR SLAB.

INTERIOR FLOOR
SLAB

6"
MIN.


AS A MANUFACTURER OF CONSTRUCTION MATERIALS,
CARLISLE, DOES NOT ASSUME RESPONSIBILITY FOR ERRORS
IN DESIGN OR ENGINEERING. ARCHITECT OR OWNERS
REPRESENTATIVE MUST VERIFY SUITABILITY OF DETAILS.

860-2B

ELEVATED INTERIOR SLAB
FOOTING CROSS SECTION

CARLISLE
COATINGS & WATERPROOFING

© 2016 CARLISLE CORPORATION

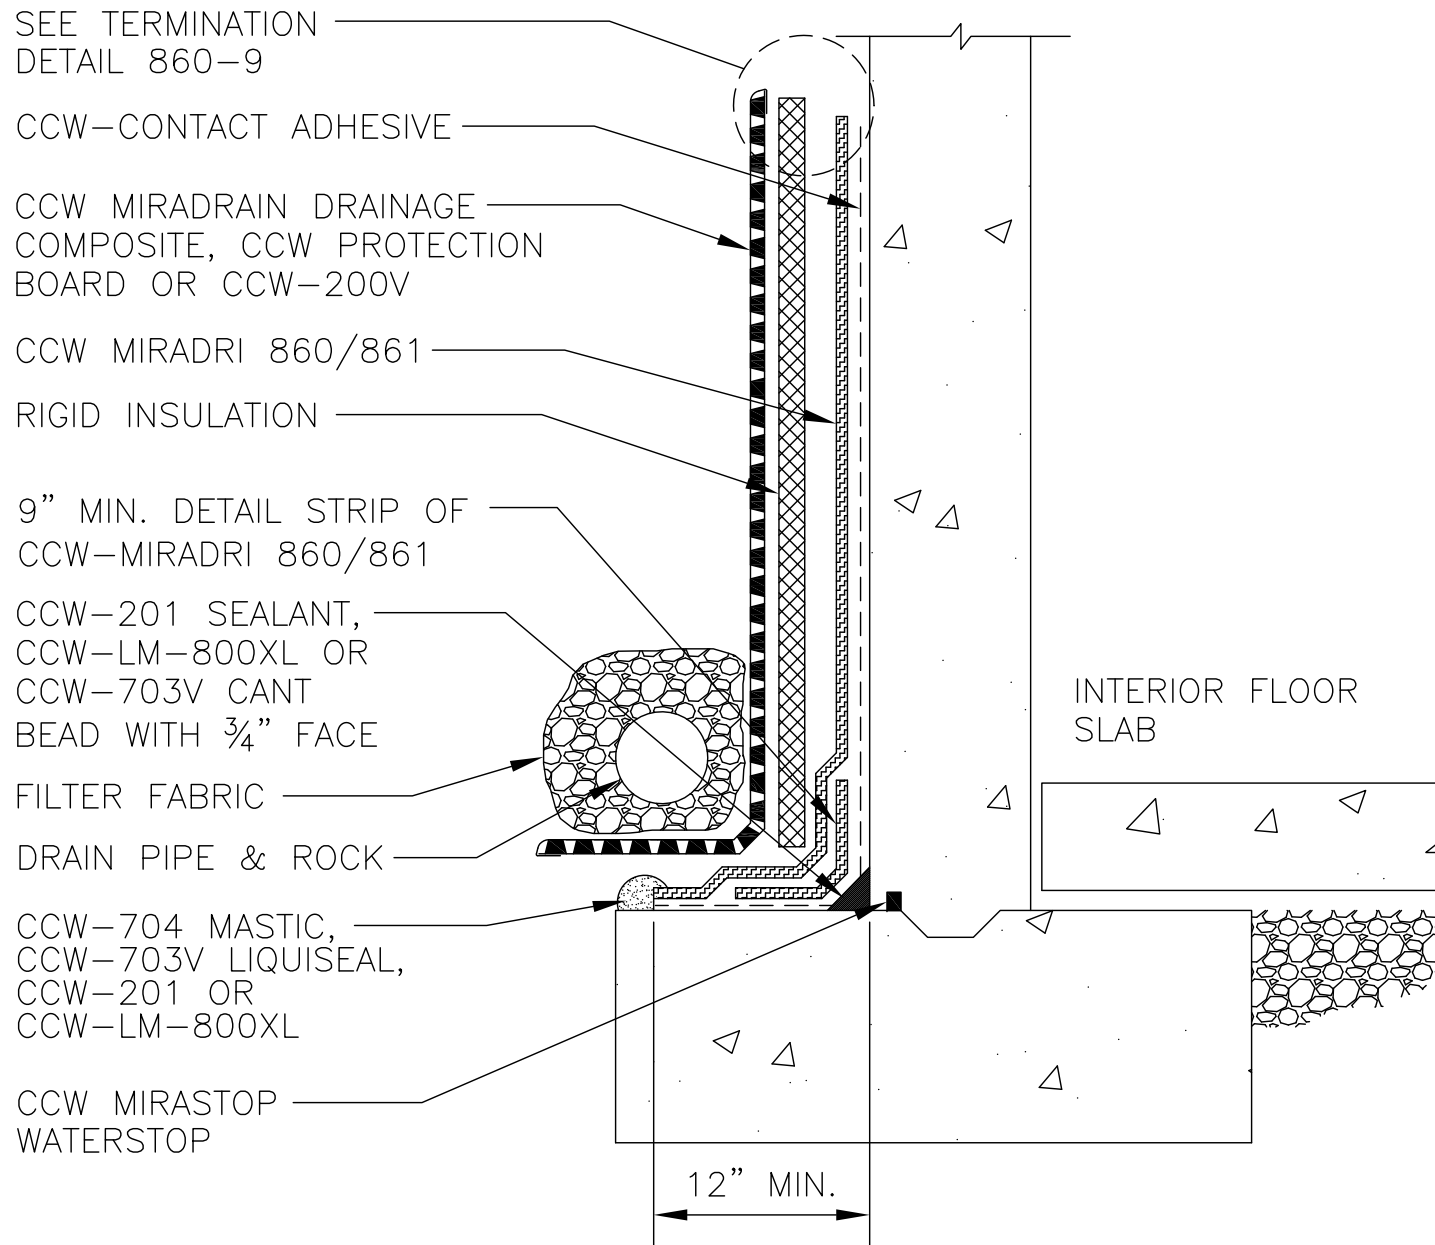

AS A MANUFACTURER OF CONSTRUCTION MATERIALS,
CARLISLE, DOES NOT ASSUME RESPONSIBILITY FOR ERRORS
IN DESIGN OR ENGINEERING. ARCHITECT OR OWNERS
REPRESENTATIVE MUST VERIFY SUITABILITY OF DETAILS.

860-2C

FOOTING CROSS SECTION WITH INSULATION

CARLISLE
COATINGS & WATERPROOFING

© 2016 CARLISLE CORPORATION

SEE TERMINATION
DETAIL 860-9

CCW-CONTACT ADHESIVE

CCW MIRADRAIN DRAINAGE
COMPOSITE, CCW PROTECTION
BOARD OR CCW-200V

CCW MIRADRI 860/861

RIGID INSULATION

9" MIN. DETAIL STRIP OF
CCW-MIRADRI 860/861

CCW-201 SEALANT,
CCW-LM-800XL OR
CCW-703V CANT
BEAD WITH $\frac{3}{4}$ " FACE

FILTER FABRIC

DRAIN PIPE & ROCK

CCW-704 MASTIC,
CCW-703V LIQUISEAL,
CCW-201 OR
CCW-LM-800XL

CCW MIRASTOP
WATERSTOP

INTERIOR FLOOR
SLAB

12" MIN.

AS A MANUFACTURER OF CONSTRUCTION MATERIALS,
CARLISLE, DOES NOT ASSUME RESPONSIBILITY FOR ERRORS
IN DESIGN OR ENGINEERING. ARCHITECT OR OWNERS
REPRESENTATIVE MUST VERIFY SUITABILITY OF DETAILS.

860-2D

FOOTING CROSS SECTION
WITH INSULATION

CARLISLE
COATINGS & WATERPROOFING

© 2016 CARLISLE CORPORATION

SEE TERMINATION
DETAIL 860-9


CCW-CONTACT ADHESIVE

CCW MIRADRAIN DRAINAGE
COMPOSITE, CCW PROTECTION
BOARD OR CCW-200V

CCW MIRADRI 860/861

CCW MIRASTOP
WATERSTOP

CCW-704 MASTIC,
CCW-703V LIQUISEAL,
CCW-201 OR
CCW-LM-800XL

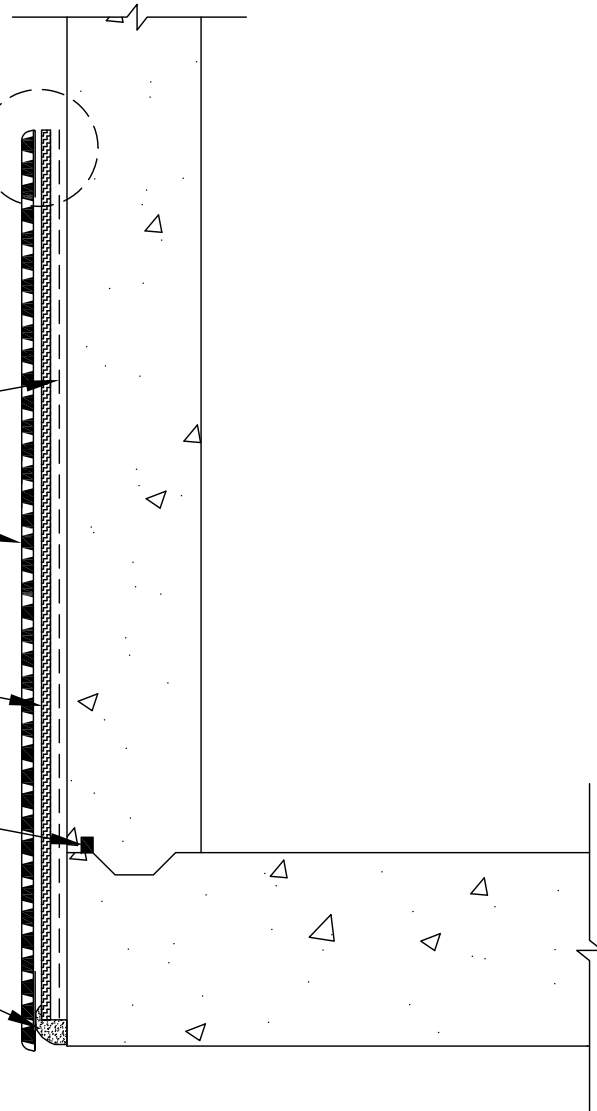

AS A MANUFACTURER OF CONSTRUCTION MATERIALS,
CARLISLE, DOES NOT ASSUME RESPONSIBILITY FOR ERRORS
IN DESIGN OR ENGINEERING. ARCHITECT OR OWNERS
REPRESENTATIVE MUST VERIFY SUITABILITY OF DETAILS.

860-2E

MAT SLAB
CROSS SECTION

CARLISLE
COATINGS & WATERPROOFING

© 2016 CARLISLE CORPORATION

CCW MIRADRAIN DRAINAGE
COMPOSITE, CCW PROTECTION
BOARD OR CCW-300HV

CCW MIRADRI 860/861
9" INVERTED STRIP

CCW MIRADRI 860/861
18" STRIP


CCW MIRADRI 860/861

CCW-CONTACT ADHESIVE

CONCRETE SUBSTRATE

CCW-201 SEALANT

CLOSED CELL BACKER ROD
AND SEALANT

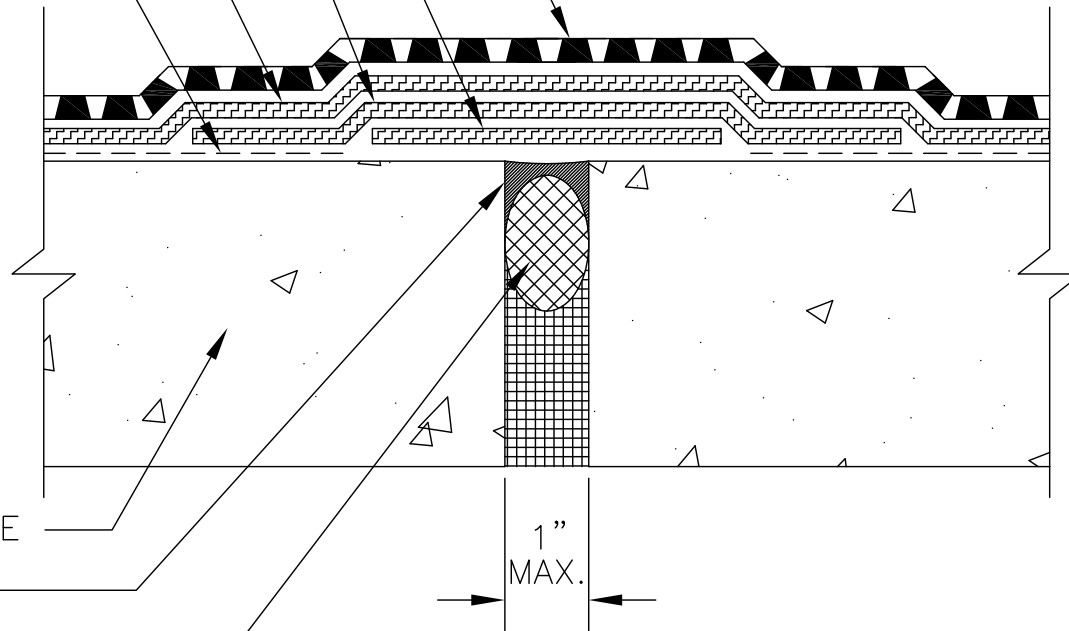

WARRANTY NOTES

FOR ULTRA WARRANTY USE CCW MIRADRAIN
DRAINAGE COMPOSITE AND CCW LIQUI-DECK
INSTEAD OF CCW CONTACT ADHESIVE ON
PLAZA DECK APPLICATIONS.

AS A MANUFACTURER OF CONSTRUCTION MATERIALS,
CARLISLE, DOES NOT ASSUME RESPONSIBILITY FOR ERRORS
IN DESIGN OR ENGINEERING. ARCHITECT OR OWNERS
REPRESENTATIVE MUST VERIFY SUITABILITY OF DETAILS.

860-3A

1" EXPANSION JOINT COVER
(DECK OR WALL)

CARLISLE
COATINGS & WATERPROOFING

© 2016 CARLISLE CORPORATION

ANY 860-9 TERMINATION DETAIL

CCW-CONTACT ADHESIVE

CCW MIRADRI 860/861

CCW MIRADRI 860 18" STRIP

CCW MIRADRI 860 9" INVERTED STRIP

CCW-CONTACT ADHESIVE

CCW MIRADRAIN DRAINAGE
COMPOSITE, CCW PROTECTION
BOARD OR CCW-300HV


CCW-201 SEALANT CANT
BEAD WITH $\frac{3}{4}$ " FACE

BACKER ROD

CONCRETE DECK

WARRANTY NOTES

FOR ULTRA WARRANTY USE CCW MIRADRAIN
DRAINAGE COMPOSITE AND CCW LIQUI-DECK
INSTEAD OF CCW CONTACT ADHESIVE ON
PLAZA DECK APPLICATIONS.

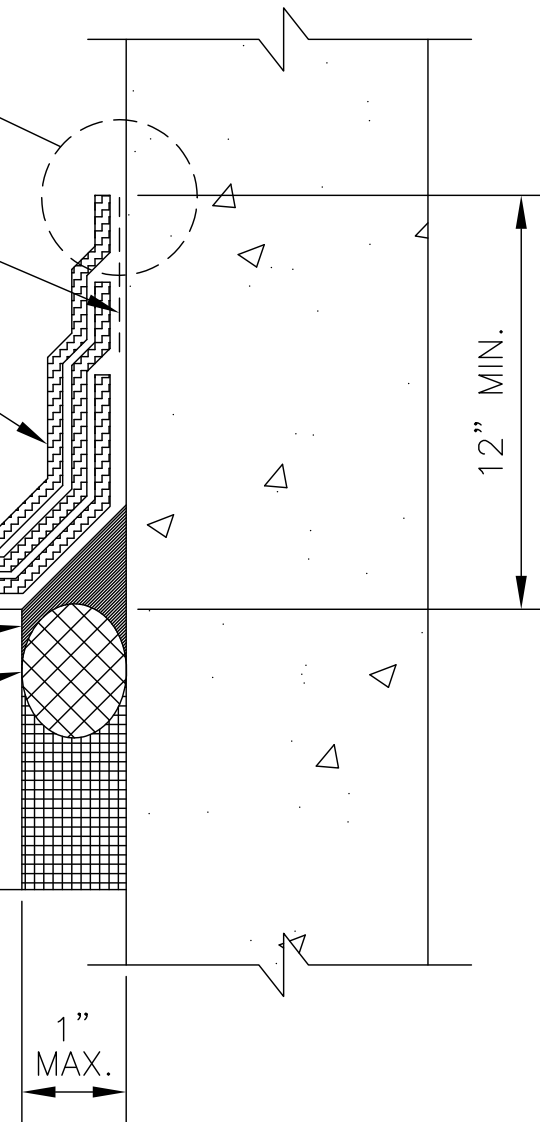

AS A MANUFACTURER OF CONSTRUCTION MATERIALS,
CARLISLE, DOES NOT ASSUME RESPONSIBILITY FOR ERRORS
IN DESIGN OR ENGINEERING. ARCHITECT OR OWNERS
REPRESENTATIVE MUST VERIFY SUITABILITY OF DETAILS.

860-3B

1" EXPANSION JOINT COVER
DECK TO WALL OR CURB

CARLISLE
COATINGS & WATERPROOFING

© 2016 CARLISLE CORPORATION

CCW-704 MASTIC, CCW-703V
LIQUISEAL, CCW-201 OR
CCW-LM-800XL

SURE-SEAL TERMINATION BAR

CCW MIRADRI 860/861

CCW-CONTACT ADHESIVE

CCW MIRADRI 860 18" STRIP

CCW MIRADRI 860 9" INVERTED STRIP

BACKER ROD (1½"x JT. WIDTH)

CCW MIRADRAIN DRAINAGE
COMPOSITE, CCW PROTECTION
BOARD OR CCW-300HV


CCW MIRADRI 860/861

CCW-CONTACT ADHESIVE

CCW-201 SEALANT

BACKER ROD

CONCRETE DECK

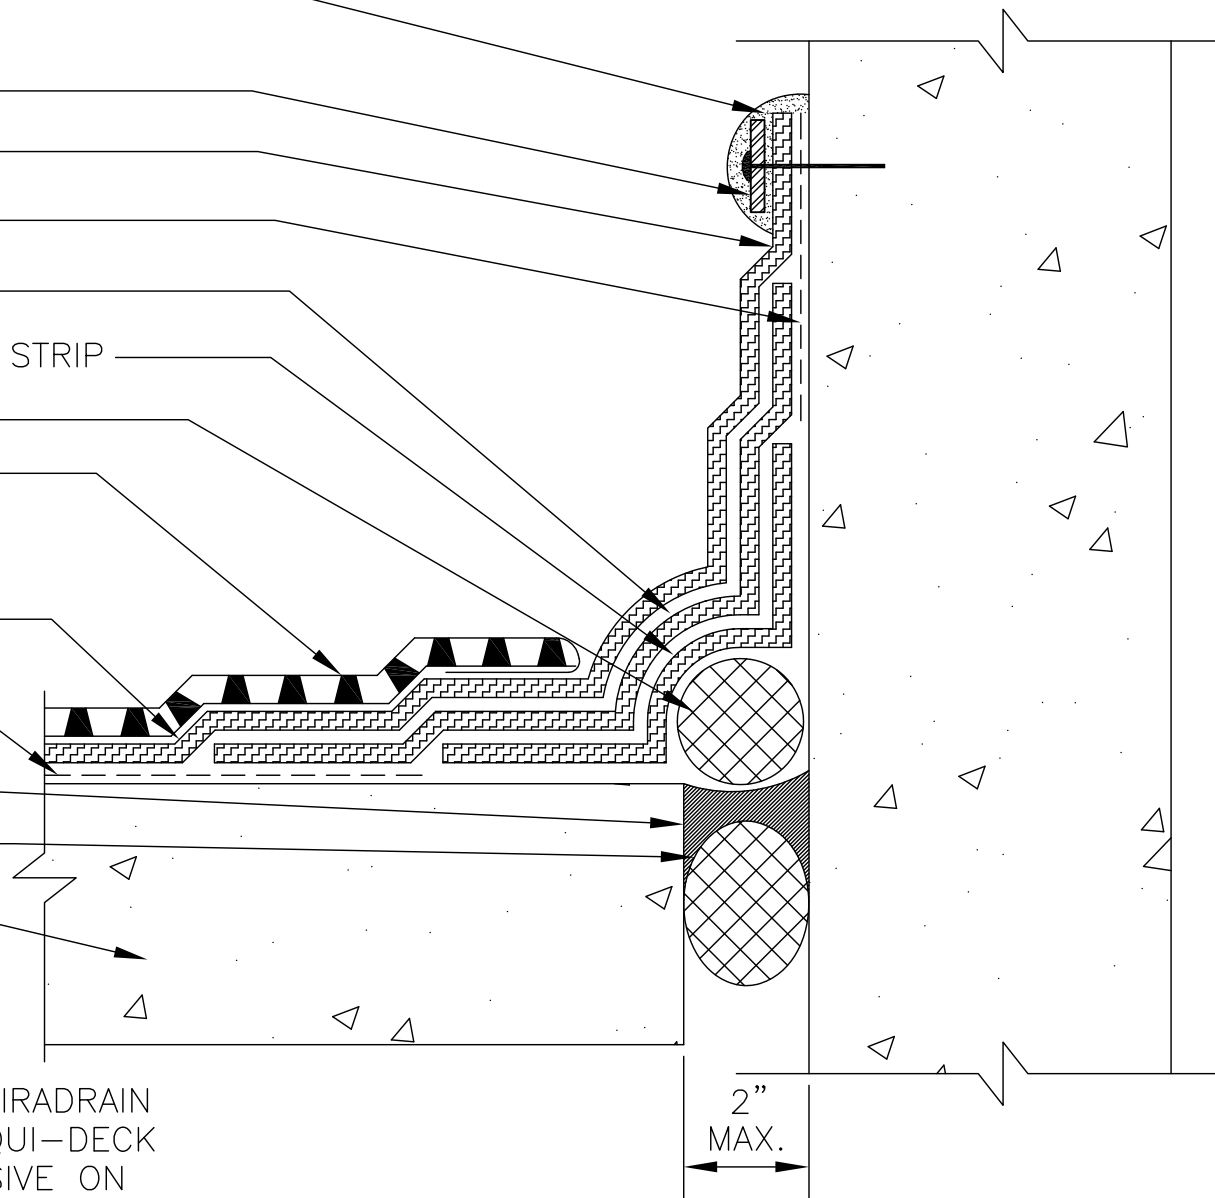

WARRANTY NOTES

FOR ULTRA WARRANTY USE CCW MIRADRAIN
DRAINAGE COMPOSITE AND CCW LIQUI-DECK
INSTEAD OF CCW CONTACT ADHESIVE ON
PLAZA DECK APPLICATIONS.

AS A MANUFACTURER OF CONSTRUCTION MATERIALS,
CARLISLE, DOES NOT ASSUME RESPONSIBILITY FOR ERRORS
IN DESIGN OR ENGINEERING. ARCHITECT OR OWNERS
REPRESENTATIVE MUST VERIFY SUITABILITY OF DETAILS.

860-3C

2" OR LESS PERIMETER
BELLOWS EXPANSION JOINT

CARLISLE
COATINGS & WATERPROOFING

© 2016 CARLISLE CORPORATION

CCW MIRADRAIN DRAINAGE
COMPOSITE, CCW PROTECTION
BOARD OR CCW-300HV

BACKER ROD (1½" x JT. WIDTH)

CCW MIRADRI 860/861
9" INVERTED STRIP

CCW MIRADRI 860/861
18" STRIP

CCW MIRADRI 860/861

SURE-SEAL
TERMINATION BAR


CCW-704 MASTIC,
CCW-703V LIQUISEAL,
CCW-201 OR
CCW-LM-800XL

CCW-CONTACT
ADHESIVE

CONCRETE SUBSTRATE

CCW-201 SEALANT

BACKER ROD

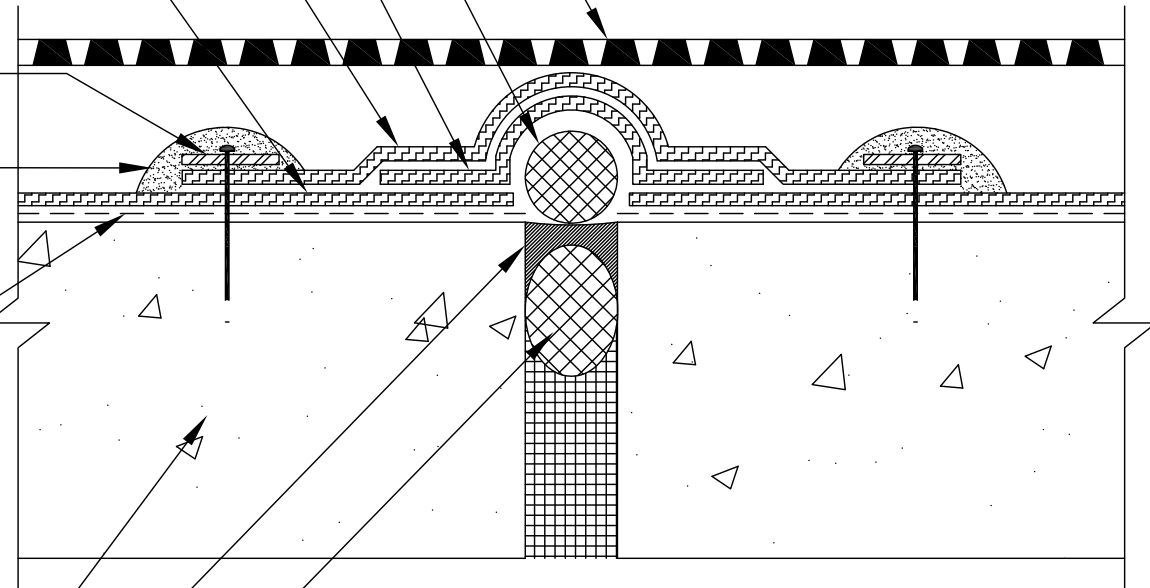

WARRANTY NOTES

FOR ULTRA WARRANTY USE CCW MIRADRAIN
DRAINAGE COMPOSITE AND CCW LIQUI-DECK
INSTEAD OF CCW CONTACT ADHESIVE ON
PLAZA DECK APPLICATIONS.

AS A MANUFACTURER OF CONSTRUCTION MATERIALS,
CARLISLE, DOES NOT ASSUME RESPONSIBILITY FOR ERRORS
IN DESIGN OR ENGINEERING. ARCHITECT OR OWNERS
REPRESENTATIVE MUST VERIFY SUITABILITY OF DETAILS.

860-3D

2" OR LESS BELLOWS EXPANSION
JOINT (DECK OR WALL)

CARLISLE
COATINGS & WATERPROOFING

© 2016 CARLISLE CORPORATION

CCW MIRADRI 860/861

CCW-CONTACT ADHESIVE

CCW MIRADRI 860 18" STRIP

CCW MIRADRI 860 9" INVERTED STRIP

BACKER ROD (1½" x JT. WIDTH)

CCW MIRADRAIN DRAINAGE
COMPOSITE, CCW PROTECTION
BOARD OR CCW-300HV

CCW MIRADRI 860/861

CCW-CONTACT ADHESIVE

CCW-201 SEALANT

BACKER ROD

CONCRETE DECK

PLAN VIEW

WARRANTY NOTES

FOR ULTRA WARRANTY USE CCW MIRADRAIN
DRAINAGE COMPOSITE AND CCW LIQUI-DECK
INSTEAD OF CCW CONTACT ADHESIVE ON
PLAZA DECK APPLICATIONS.

AS A MANUFACTURER OF CONSTRUCTION MATERIALS,
CARLISLE, DOES NOT ASSUME RESPONSIBILITY FOR ERRORS
IN DESIGN OR ENGINEERING. ARCHITECT OR OWNERS
REPRESENTATIVE MUST VERIFY SUITABILITY OF DETAILS.

860-3E

2" INSIDE CORNER WALL
EXPANSION JOINT/ CONTROL

CARLISLE
COATINGS & WATERPROOFING

© 2016 CARLISLE CORPORATION

ANY 860-9 TERMINATION DETAIL

CCW-CONTACT ADHESIVE

CCW MIRADRI 860/861 FLASHING

CCW-201 SEALANT, CCW-LM-800XL OR
CCW-703V CANT BEAD WITH $\frac{3}{4}$ " FACE


CCW-704 MASTIC, CCW-703V LIQUISEAL,
CCW-201 OR CCW-LM-800XL

CCW MIRADRI 860/861

CCW-CONTACT ADHESIVE

CCW MIRADRAIN DRAINAGE
COMPOSITE, CCW PROTECTION
BOARD OR CCW-300HV

CONCRETE DECK

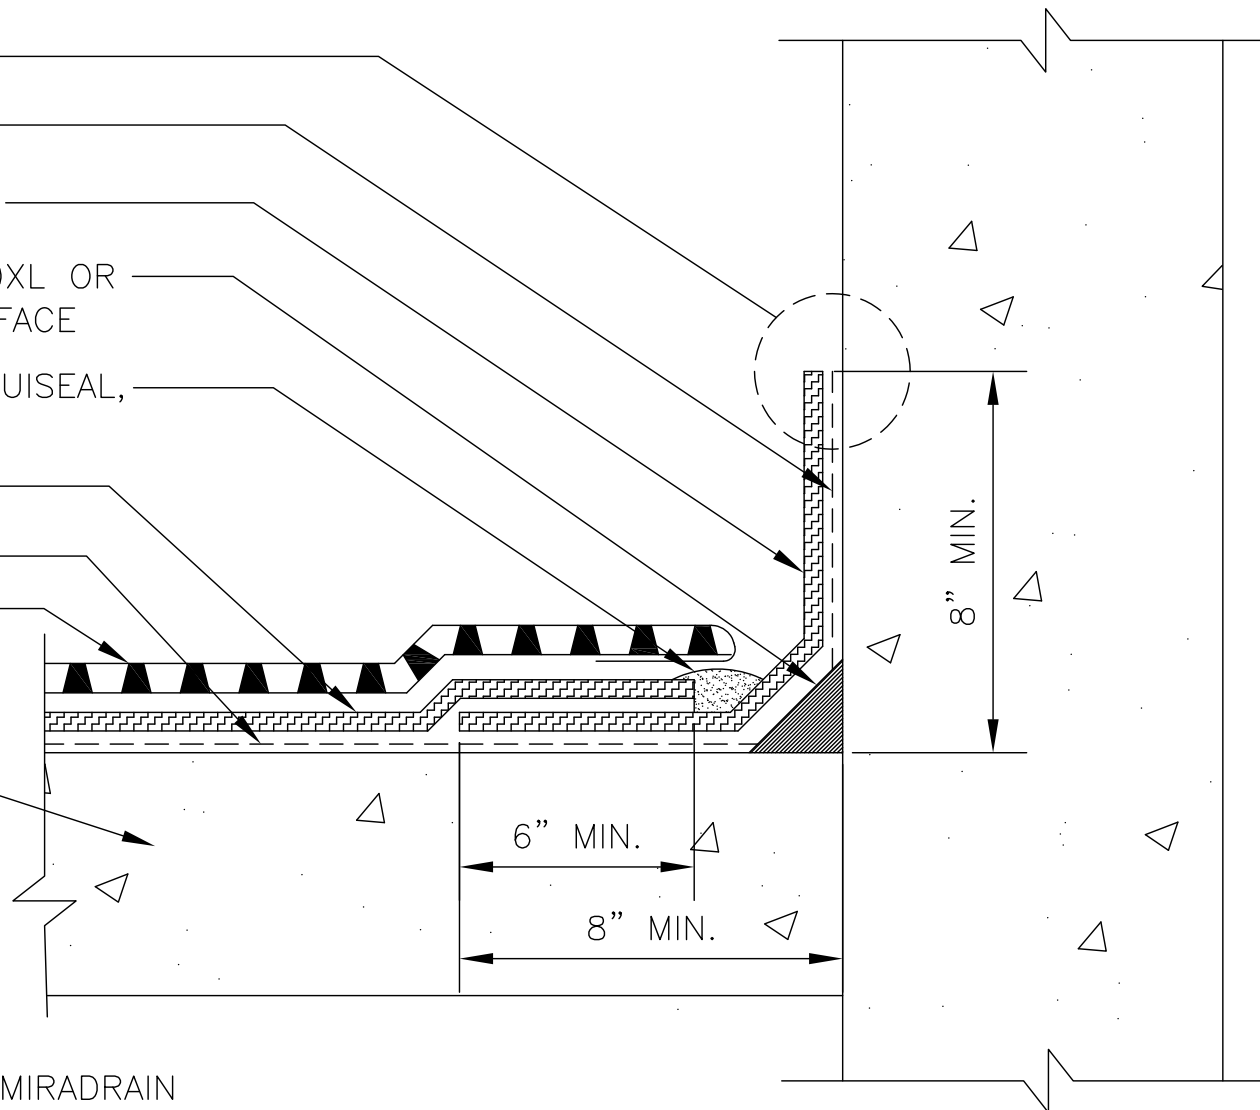

WARRANTY NOTES

FOR ULTRA WARRANTY USE CCW MIRADRAIN
DRAINAGE COMPOSITE AND CCW LIQUI-DECK
INSTEAD OF CCW CONTACT ADHESIVE ON
PLAZA DECK APPLICATIONS.

AS A MANUFACTURER OF CONSTRUCTION MATERIALS,
CARLISLE, DOES NOT ASSUME RESPONSIBILITY FOR ERRORS
IN DESIGN OR ENGINEERING. ARCHITECT OR OWNERS
REPRESENTATIVE MUST VERIFY SUITABILITY OF DETAILS.


860-4A

FLASHING AT DECK
TO CURB OR PARAPET

CARLISLE
COATINGS & WATERPROOFING

© 2016 CARLISLE CORPORATION

CONCRETE DECK

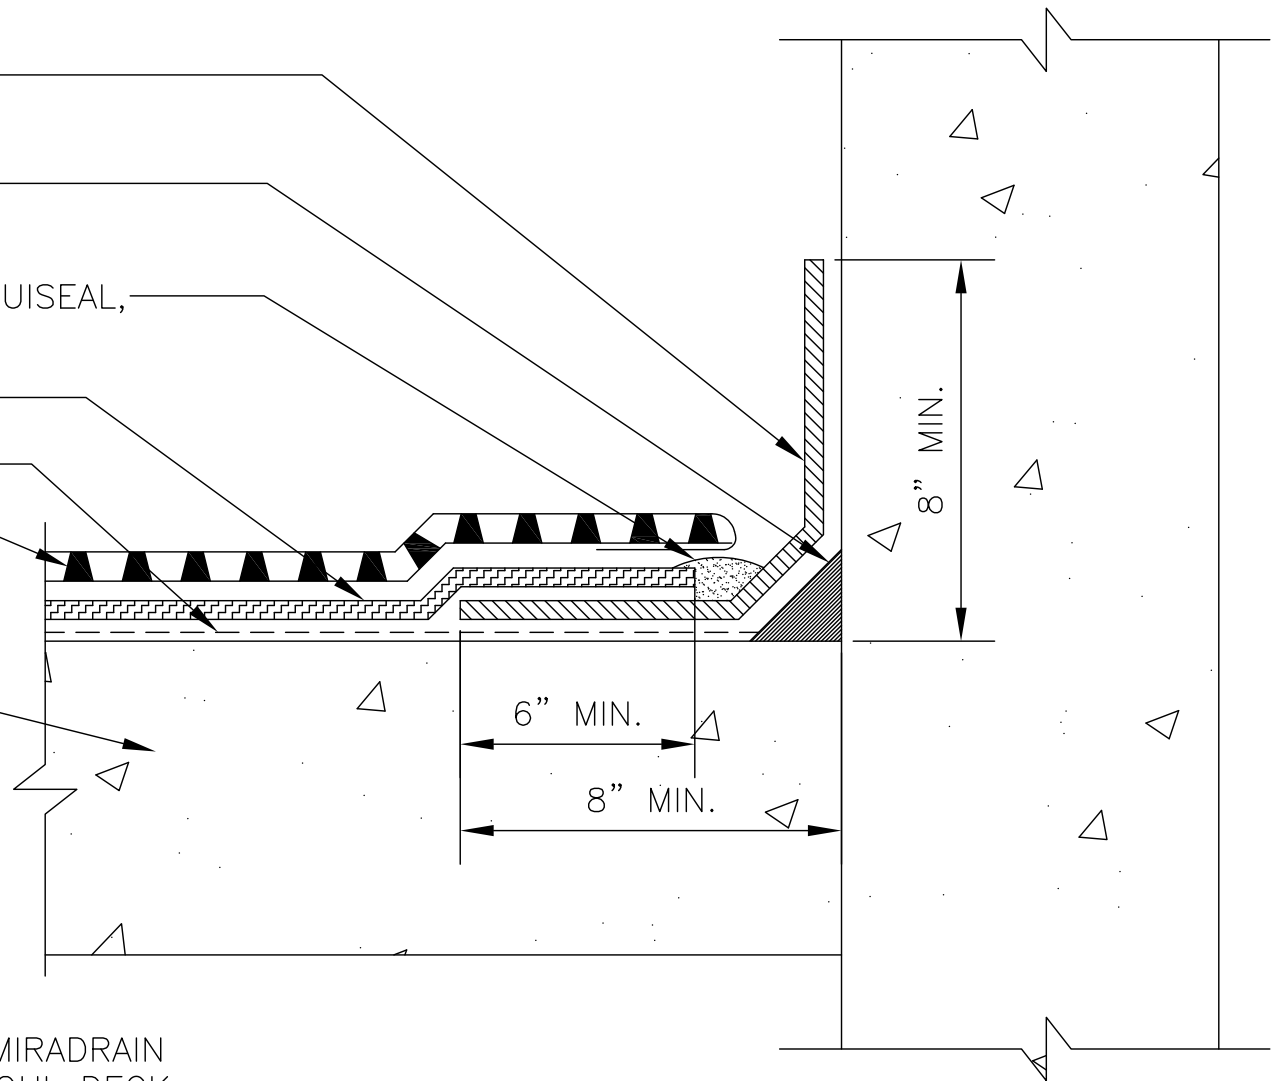

FOR ULTRA WARRANTY USE CCW MIRADRAIN
DRAINAGE COMPOSITE AND CCW LIQUI-DECK
INSTEAD OF CCW CONTACT ADHESIVE ON
PLAZA DECK APPLICATIONS.

860-4B


FLASHING AT DECK
TO CURB OR PARAPET

CARLISLE
COATINGS & WATERPROOFING

© 2016 CARLISLE CORPORATION

WARRANTY NOTES

FOR ULTRA WARRANTY USE CCW MIRADRAIN DRAINAGE COMPOSITE AND CCW LIQUI-DECK INSTEAD OF CCW CONTACT ADHESIVE ON PLAZA DECK APPLICATIONS.

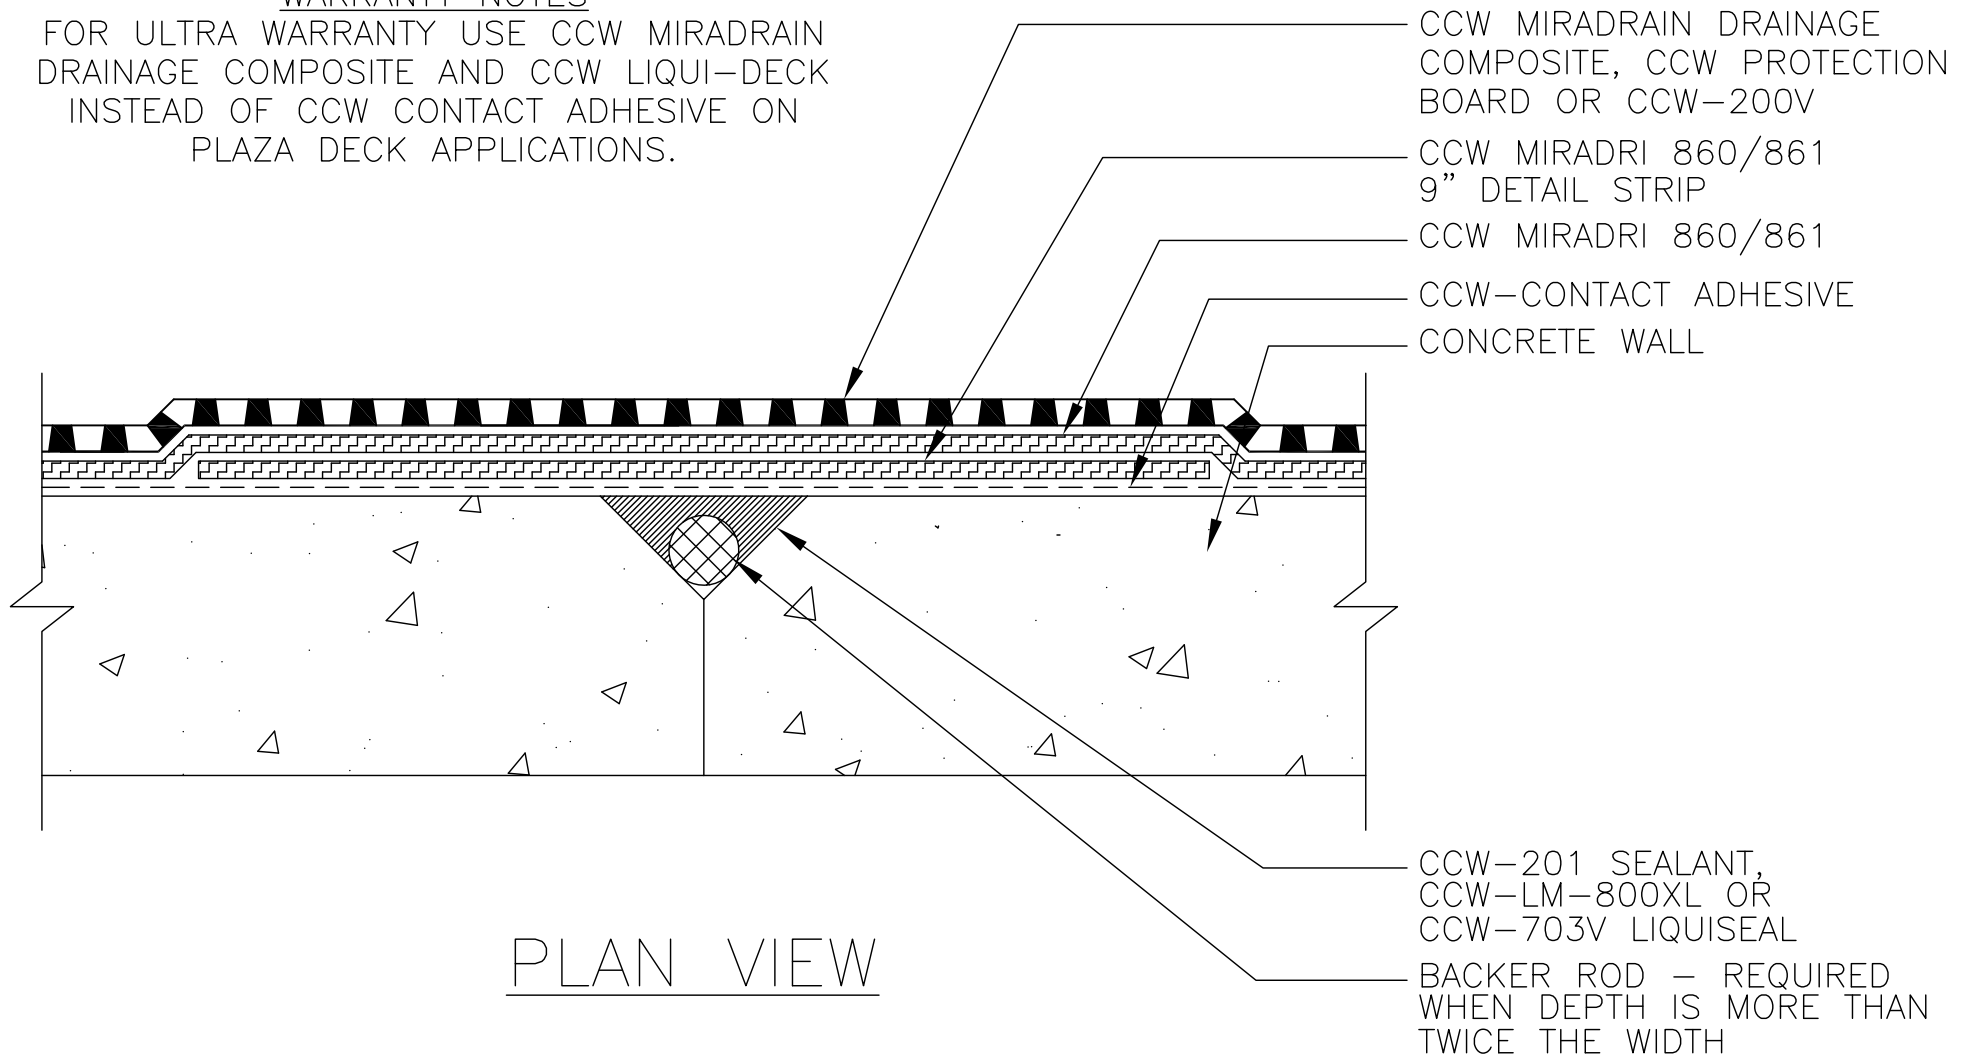

PLAN VIEW

AS A MANUFACTURER OF CONSTRUCTION MATERIALS, CARLISLE, DOES NOT ASSUME RESPONSIBILITY FOR ERRORS IN DESIGN OR ENGINEERING. ARCHITECT OR OWNERS REPRESENTATIVE MUST VERIFY SUITABILITY OF DETAILS.

860-4C

”V” WALL CONTROL JOINT

CARLISLE
COATINGS & WATERPROOFING

© 2016 CARLISLE CORPORATION


CCW MIRADRI 860/861
9" DETAIL STRIP

CCW MIRADRI 860/861

CCW MIRADRAIN DRAINAGE
COMPOSITE, CCW PROTECTION
BOARD OR CCW-300HV

CCW-CONTACT ADHESIVE

PRECAST PANELS

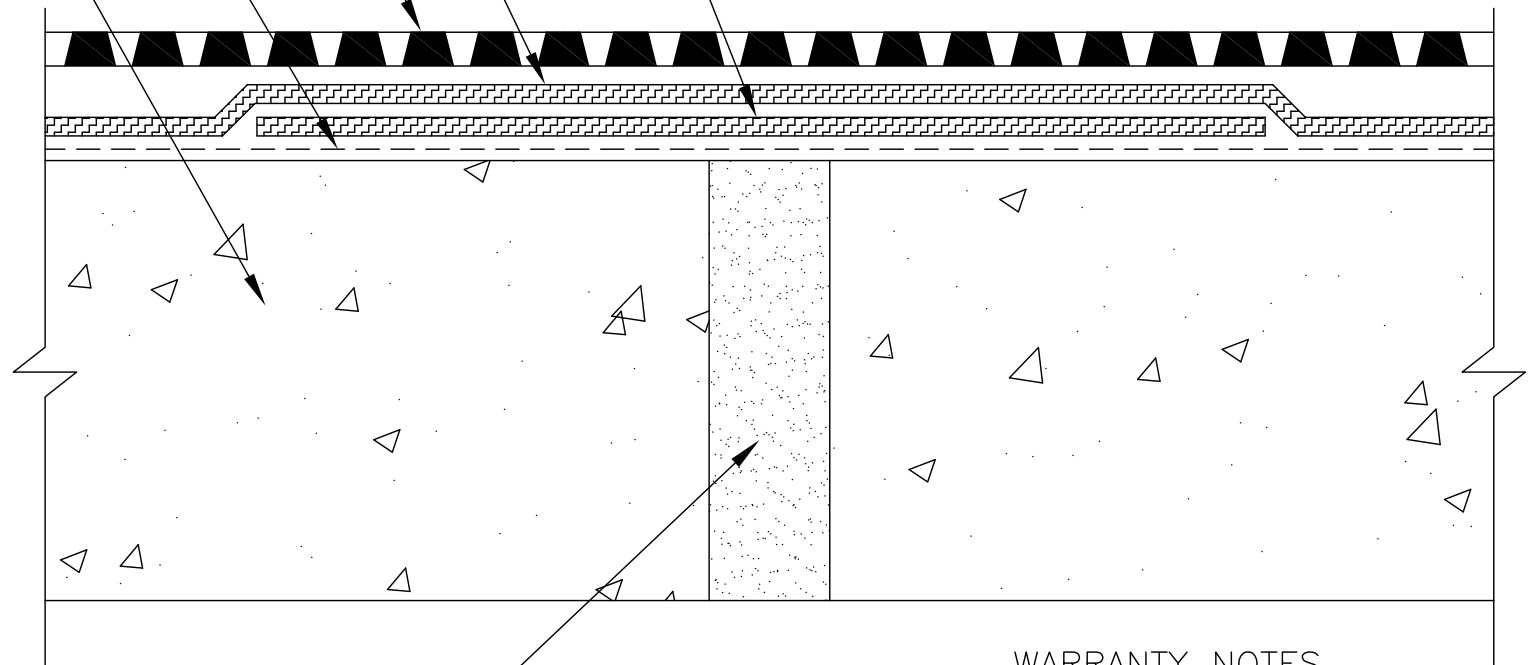

GROUT JOINT IN BETWEEN PRECAST
PANELS WITH NON-SHRINK GROUT
FLUSH WITH OUTSIDE FACE OF PANEL

WARRANTY NOTES

FOR ULTRA WARRANTY USE CCW MIRADRAIN
DRAINAGE COMPOSITE AND CCW LIQUI-DECK
INSTEAD OF CCW CONTACT ADHESIVE ON
PLAZA DECK APPLICATIONS.


AS A MANUFACTURER OF CONSTRUCTION MATERIALS,
CARLISLE, DOES NOT ASSUME RESPONSIBILITY FOR ERRORS
IN DESIGN OR ENGINEERING. ARCHITECT OR OWNERS
REPRESENTATIVE MUST VERIFY SUITABILITY OF DETAILS.

860-4D

NON-MOVING GROUTED PRECAST JOINT
(DECK OR WALL)

CARLISLE
COATINGS & WATERPROOFING

© 2016 CARLISLE CORPORATION

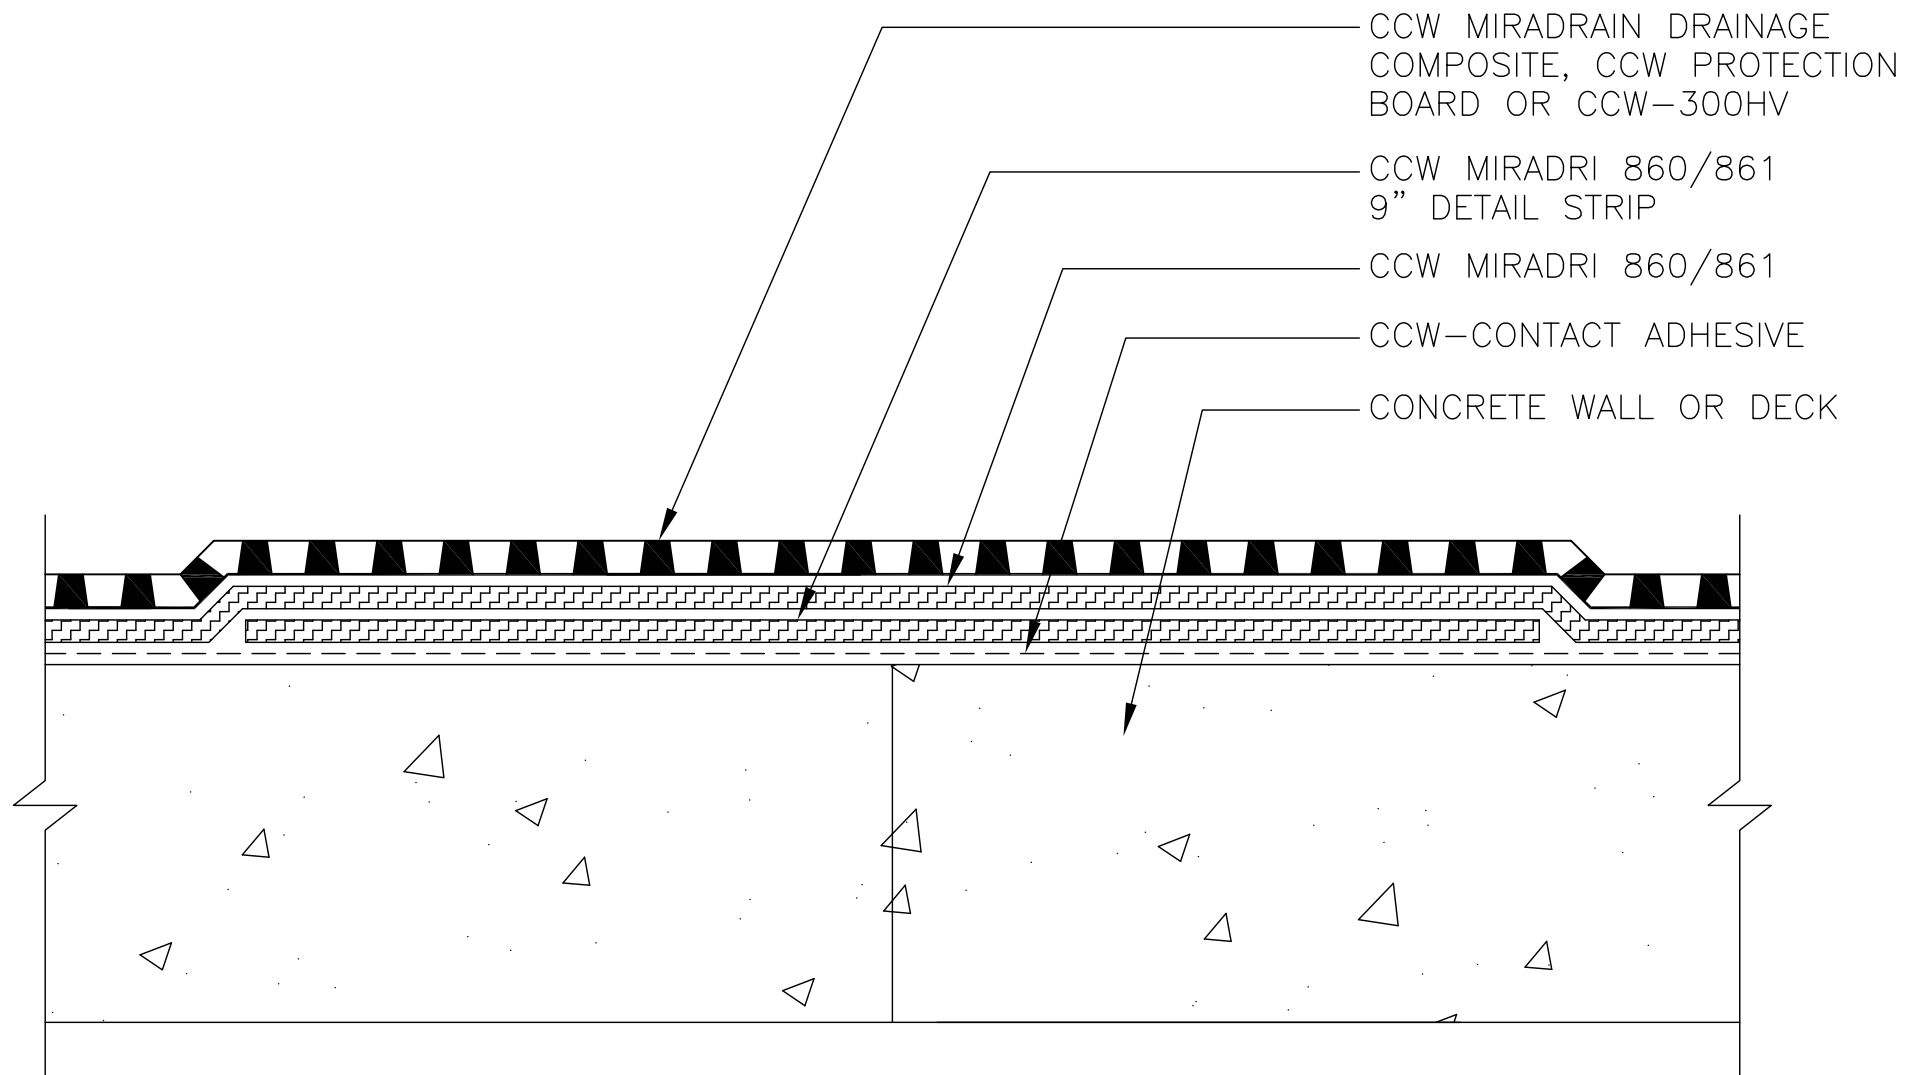


WARRANTY NOTES
 FOR ULTRA WARRANTY USE CCW MIRADRAIN DRAINAGE COMPOSITE AND CCW LIQUI-DECK INSTEAD OF CCW CONTACT ADHESIVE ON PLAZA DECK APPLICATIONS.

AS A MANUFACTURER OF CONSTRUCTION MATERIALS, CARLISLE, DOES NOT ASSUME RESPONSIBILITY FOR ERRORS IN DESIGN OR ENGINEERING. ARCHITECT OR OWNERS REPRESENTATIVE MUST VERIFY SUITABILITY OF DETAILS.

860-4E

CONTROL JOINT
 (DECK OR WALL)

CARLISLE
 COATINGS & WATERPROOFING
 © 2016 CARLISLE CORPORATION

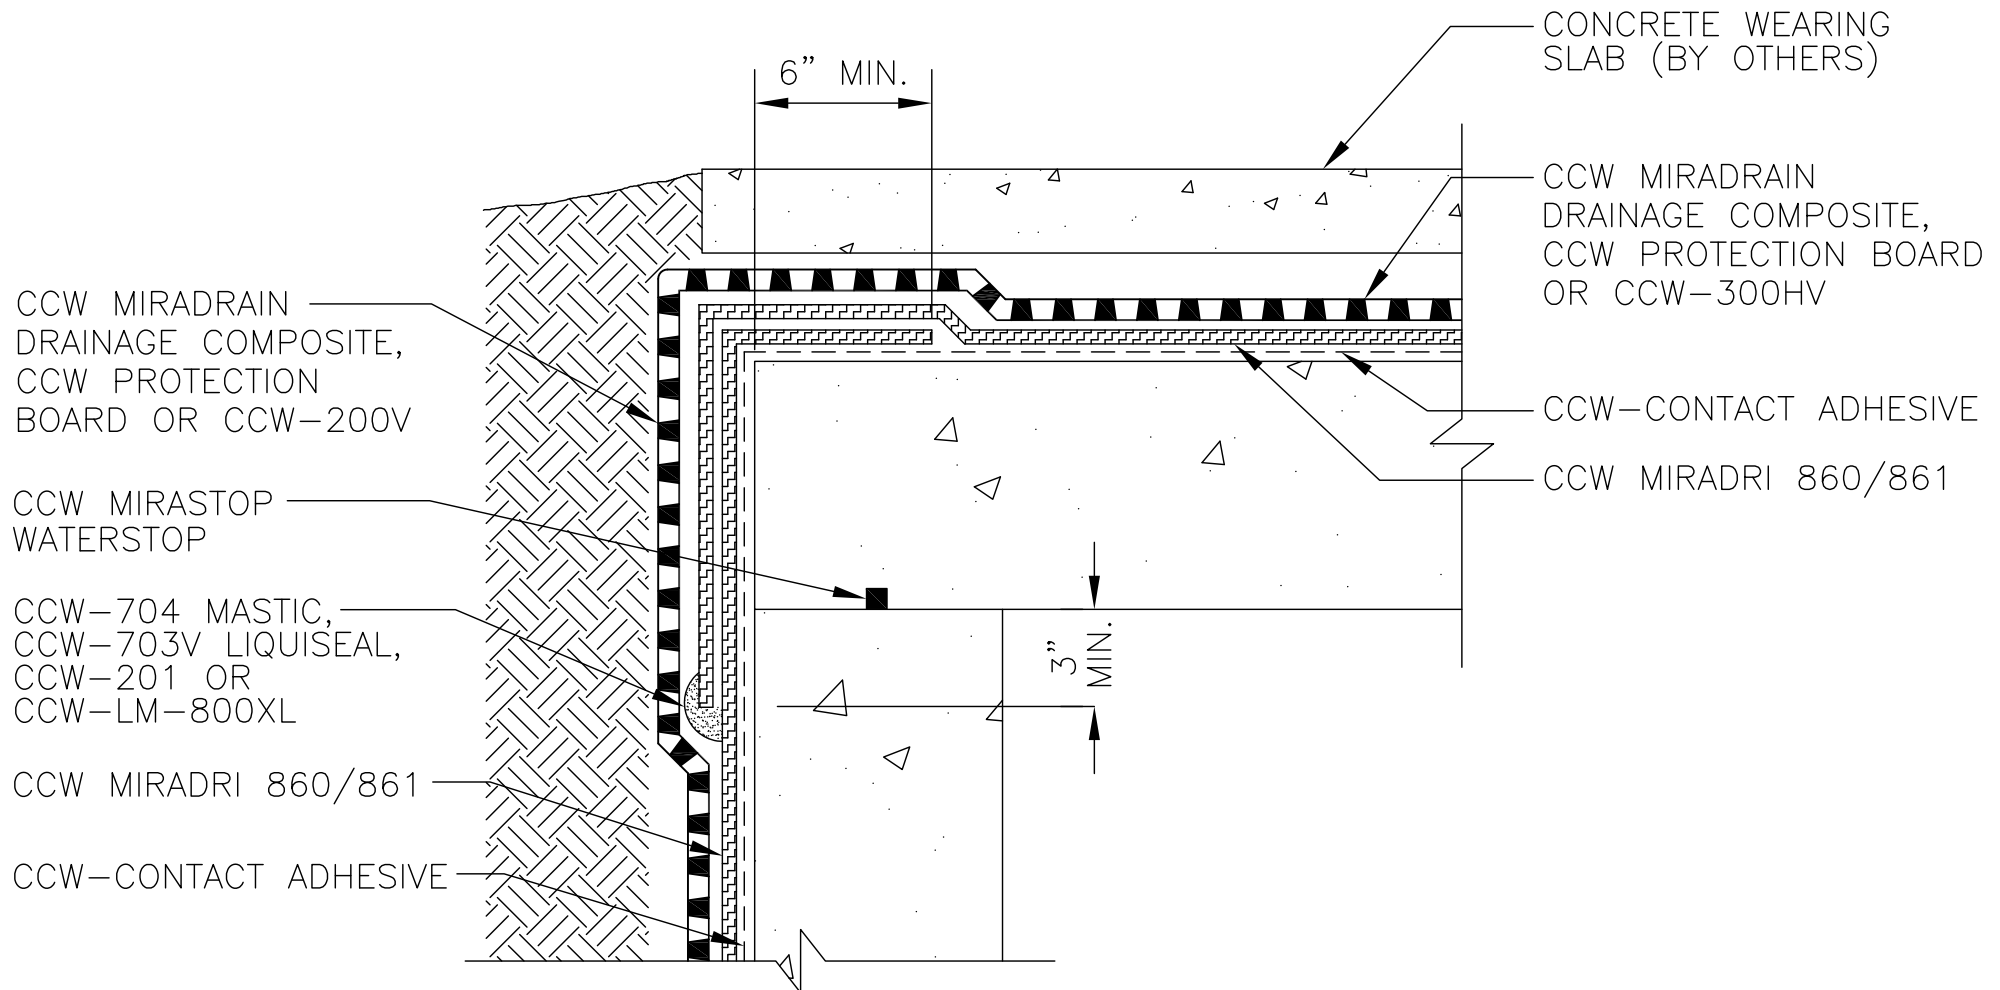


AS A MANUFACTURER OF CONSTRUCTION MATERIALS, CARLISLE, DOES NOT ASSUME RESPONSIBILITY FOR ERRORS IN DESIGN OR ENGINEERING. ARCHITECT OR OWNERS REPRESENTATIVE MUST VERIFY SUITABILITY OF DETAILS.

860-5A

TUNNEL/EARTH SHELTER
STRUCTURE OUTSIDE CORNER

CARLISLE
COATINGS & WATERPROOFING

© 2016 CARLISLE CORPORATION

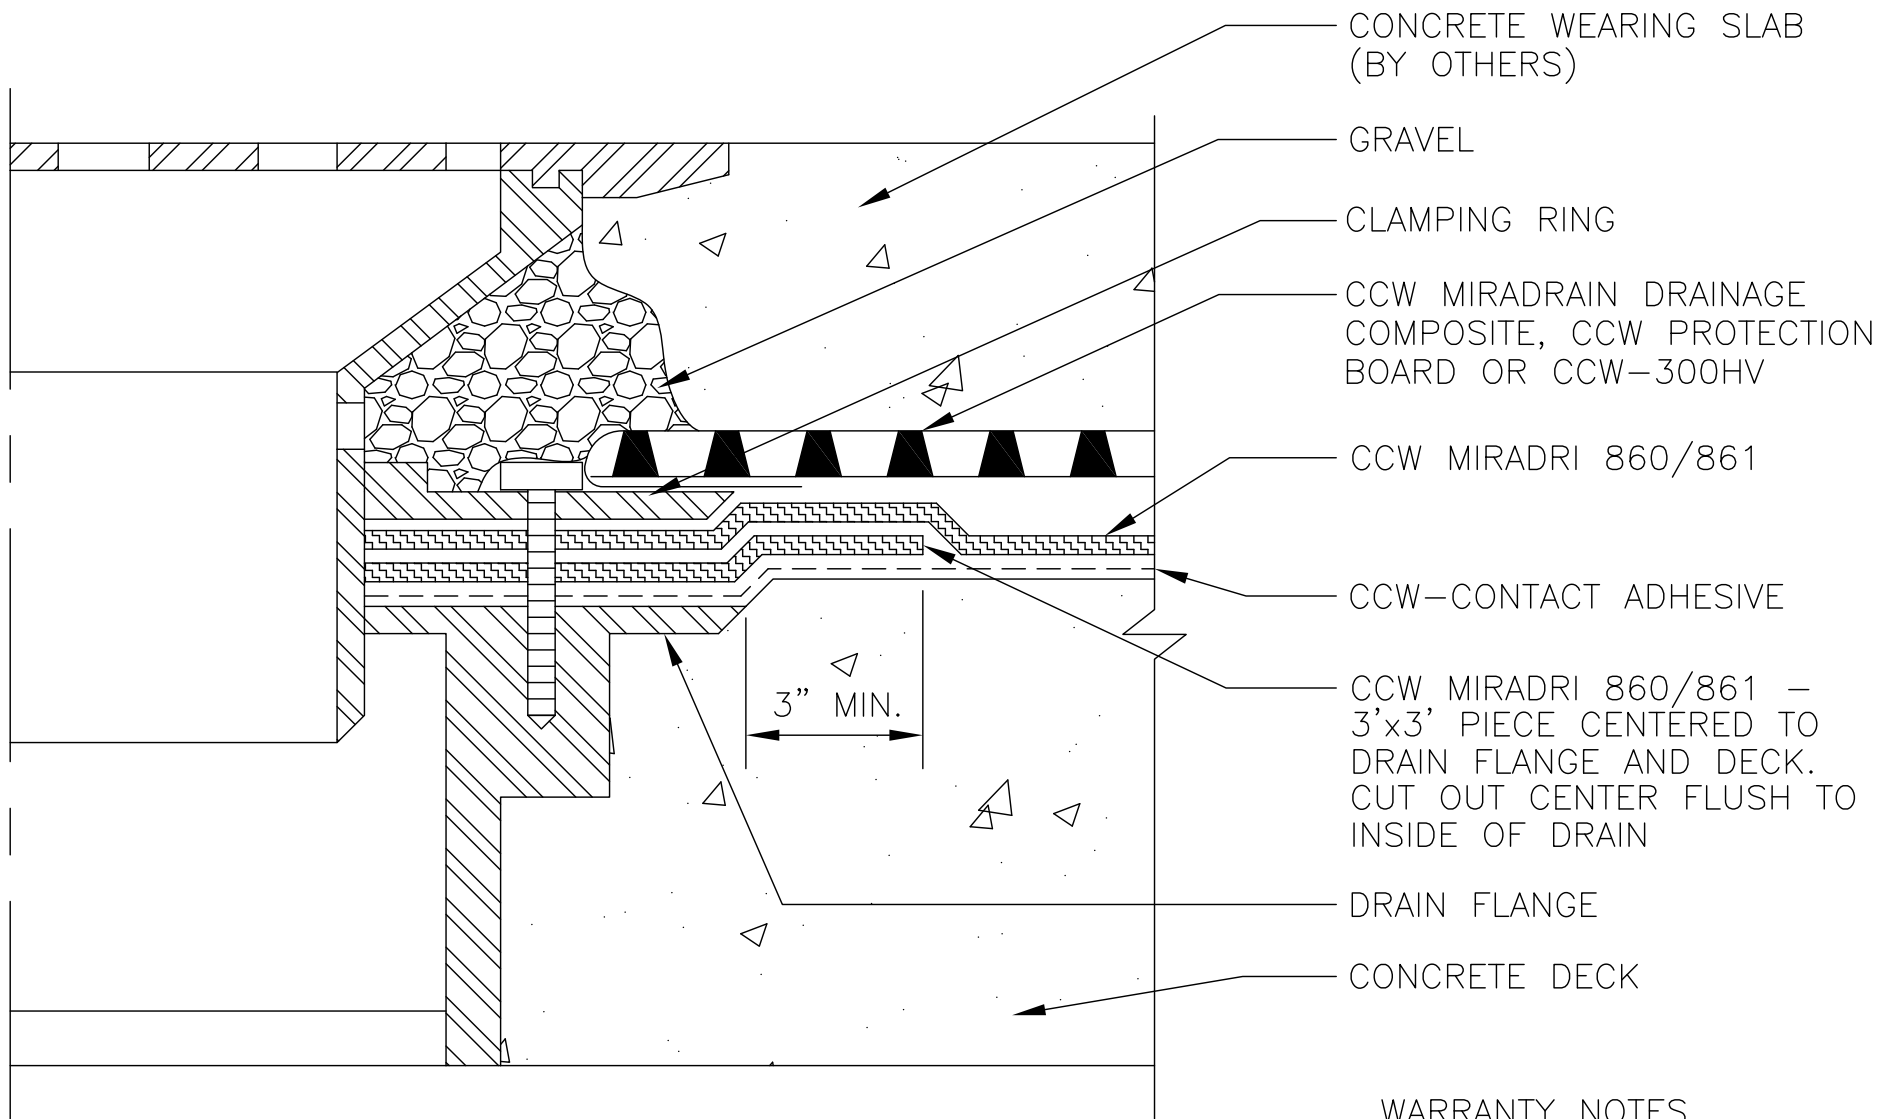

WARRANTY NOTES

FOR ULTRA WARRANTY USE CCW MIRADRAIN
DRAINAGE COMPOSITE AND CCW LIQUI-DECK
INSTEAD OF CCW CONTACT ADHESIVE ON
PLAZA DECK APPLICATIONS.

AS A MANUFACTURER OF CONSTRUCTION MATERIALS,
CARLISLE, DOES NOT ASSUME RESPONSIBILITY FOR ERRORS
IN DESIGN OR ENGINEERING. ARCHITECT OR OWNERS
REPRESENTATIVE MUST VERIFY SUITABILITY OF DETAILS.

860-6


DUAL LEVEL DRAIN

CARLISLE
COATINGS & WATERPROOFING

© 2016 CARLISLE CORPORATION

LIMITATION

1. ABRASE PVC PIPE PRIOR TO APPLYING CCW-CONTACT ADHESIVE.
2. METAL PIPE SHOULD BE BRIGHTENED PRIOR TO APPLICATION.

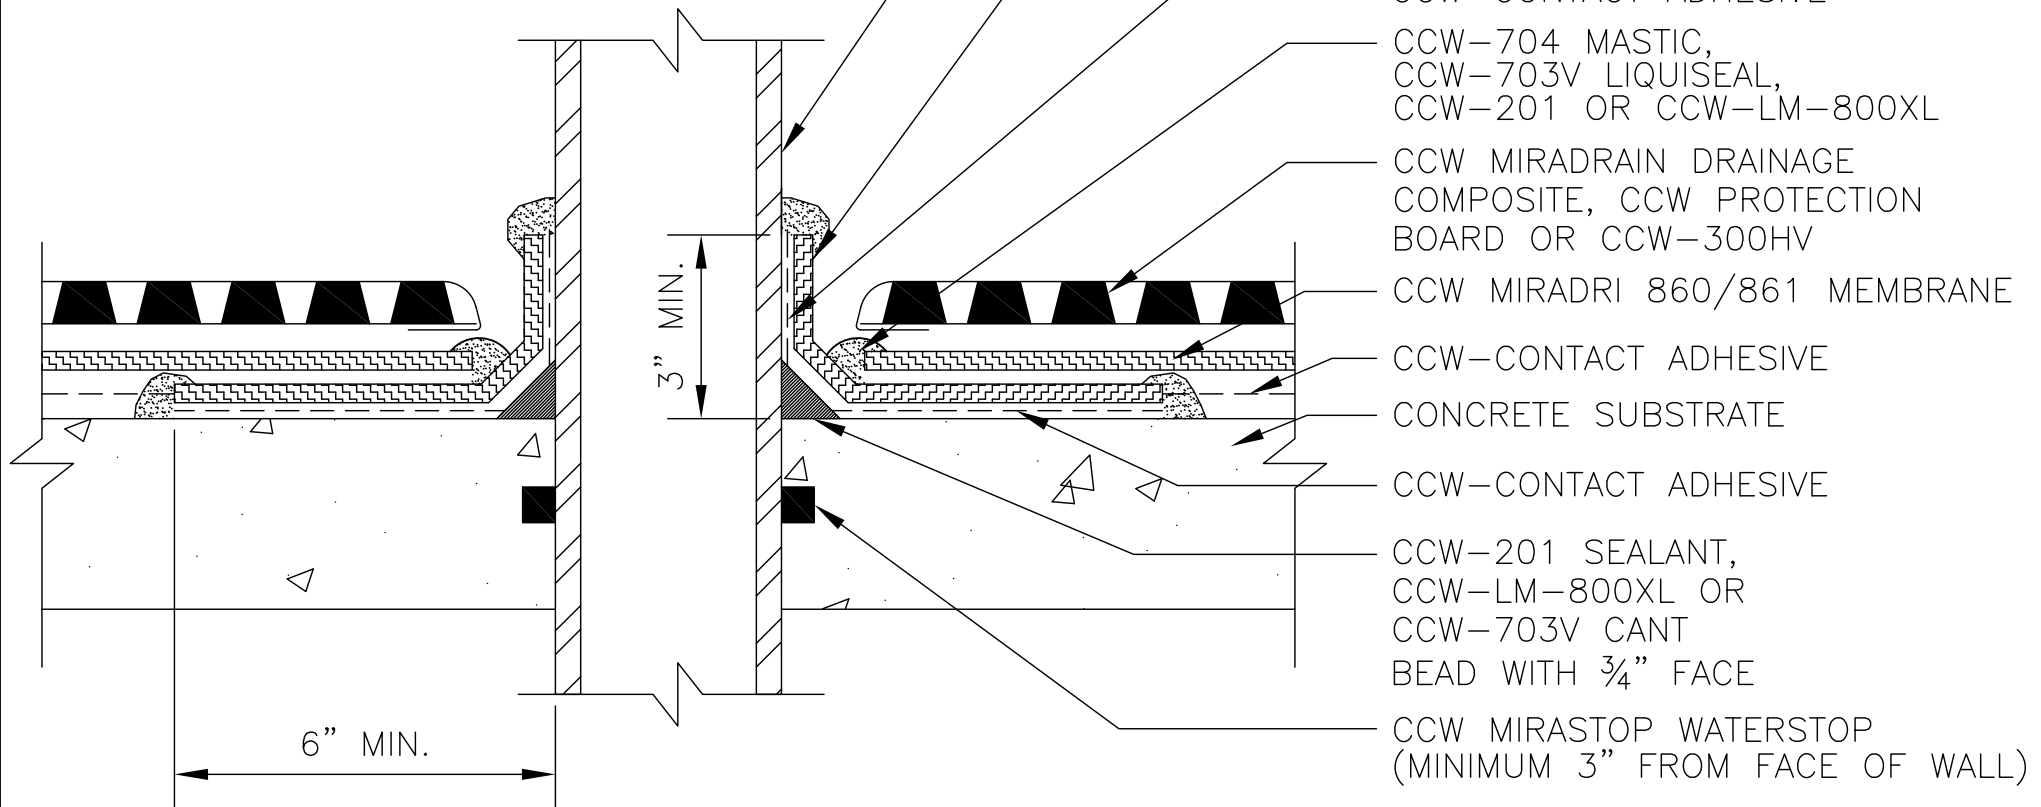

WARRANTY NOTES

FOR ULTRA WARRANTY USE CCW MIRADRAIN DRAINAGE COMPOSITE AND CCW LIQUI-DECK INSTEAD OF CCW CONTACT ADHESIVE ON PLAZA DECK APPLICATIONS.

AS A MANUFACTURER OF CONSTRUCTION MATERIALS, CARLISLE, DOES NOT ASSUME RESPONSIBILITY FOR ERRORS IN DESIGN OR ENGINEERING. ARCHITECT OR OWNERS REPRESENTATIVE MUST VERIFY SUITABILITY OF DETAILS.

860-8A


PIPE / PENETRATIONS WITH
SHEET FLASHINGS

CARLISLE
COATINGS & WATERPROOFING

© 2016 CARLISLE CORPORATION

LIMITATION

1. ABRASE PVC PIPE PRIOR TO APPLYING CCW-703V LIQUISEAL.
2. METAL PIPE SHOULD BE BRIGHTENED PRIOR TO APPLICATION.

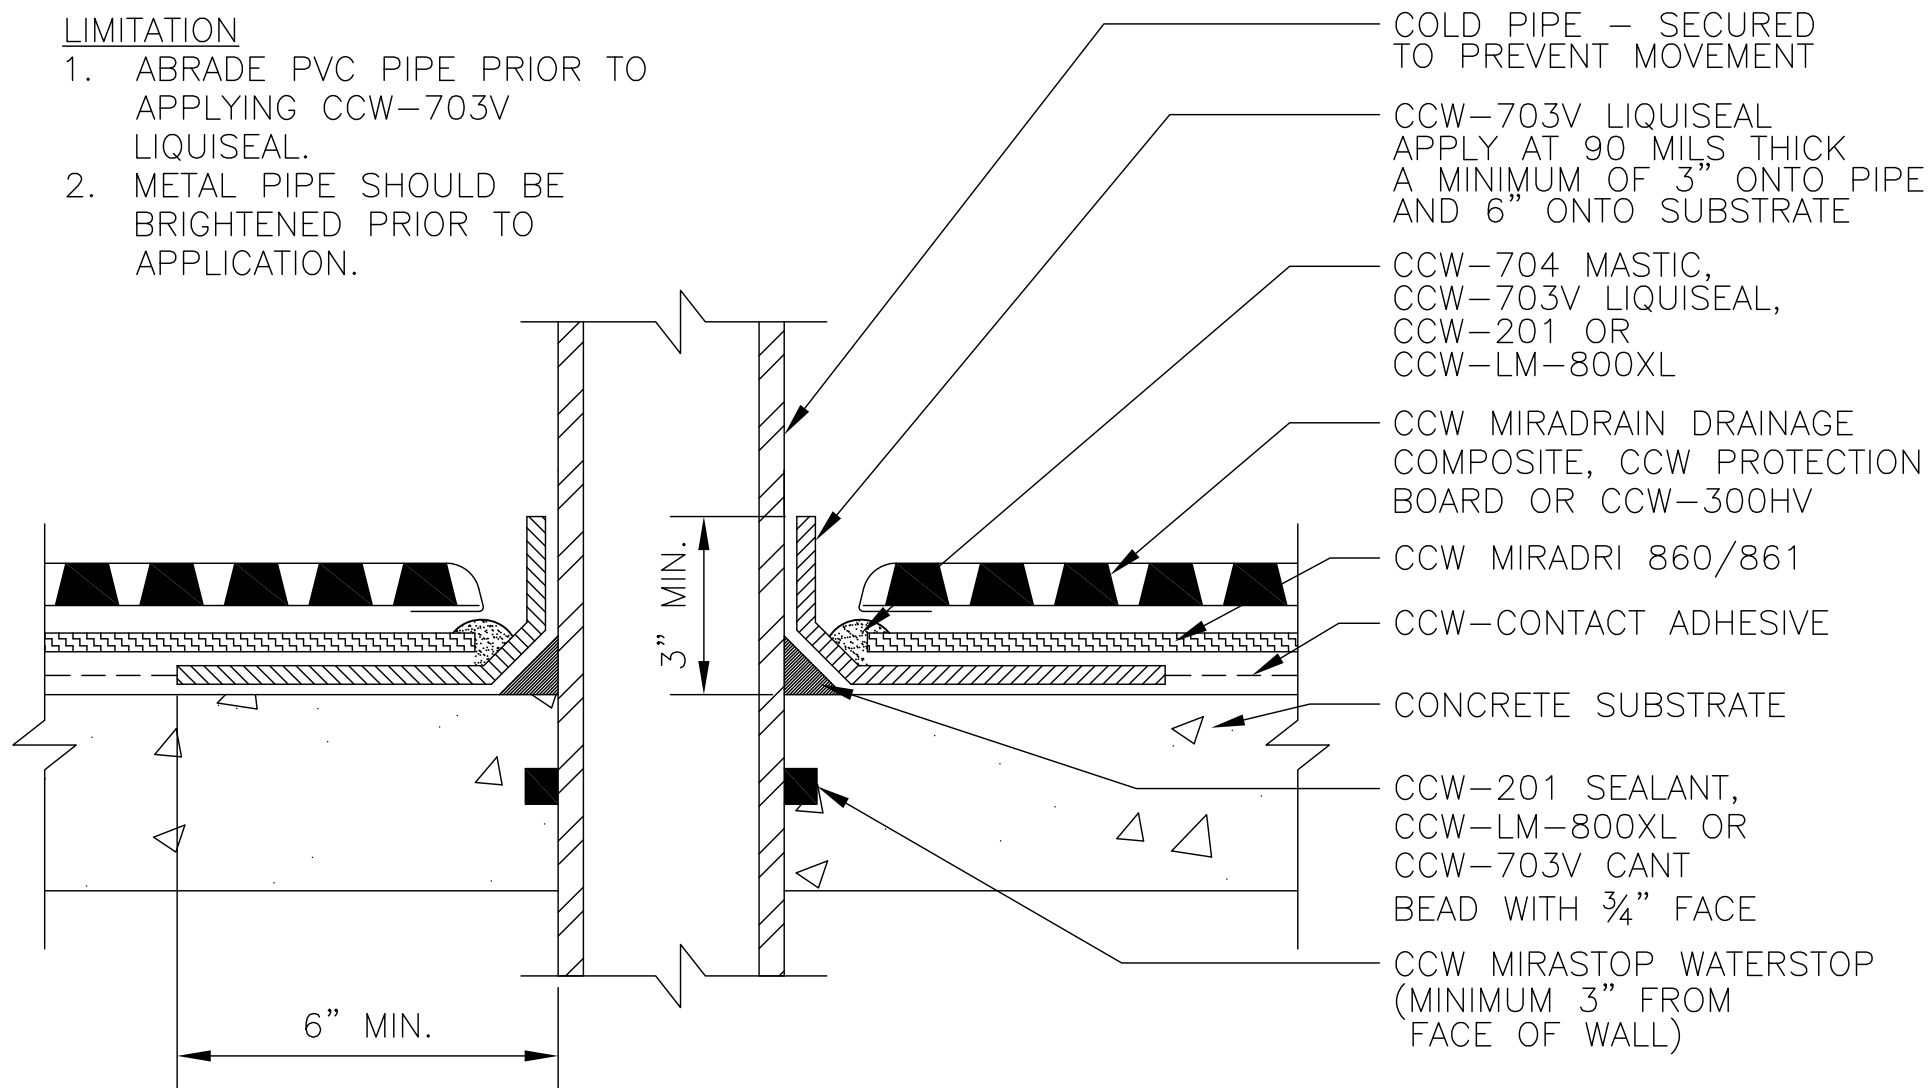

WARRANTY NOTES

FOR ULTRA WARRANTY USE CCW MIRADRAIN DRAINAGE COMPOSITE AND CCW LIQUI-DECK INSTEAD OF CCW CONTACT ADHESIVE ON PLAZA DECK APPLICATIONS.


AS A MANUFACTURER OF CONSTRUCTION MATERIALS, CARLISLE, DOES NOT ASSUME RESPONSIBILITY FOR ERRORS IN DESIGN OR ENGINEERING. ARCHITECT OR OWNERS REPRESENTATIVE MUST VERIFY SUITABILITY OF DETAILS.

860-8B

PIPE / PENETRATIONS WITH
LIQUID FLASHINGS

CARLISLE
COATINGS & WATERPROOFING

© 2016 CARLISLE CORPORATION

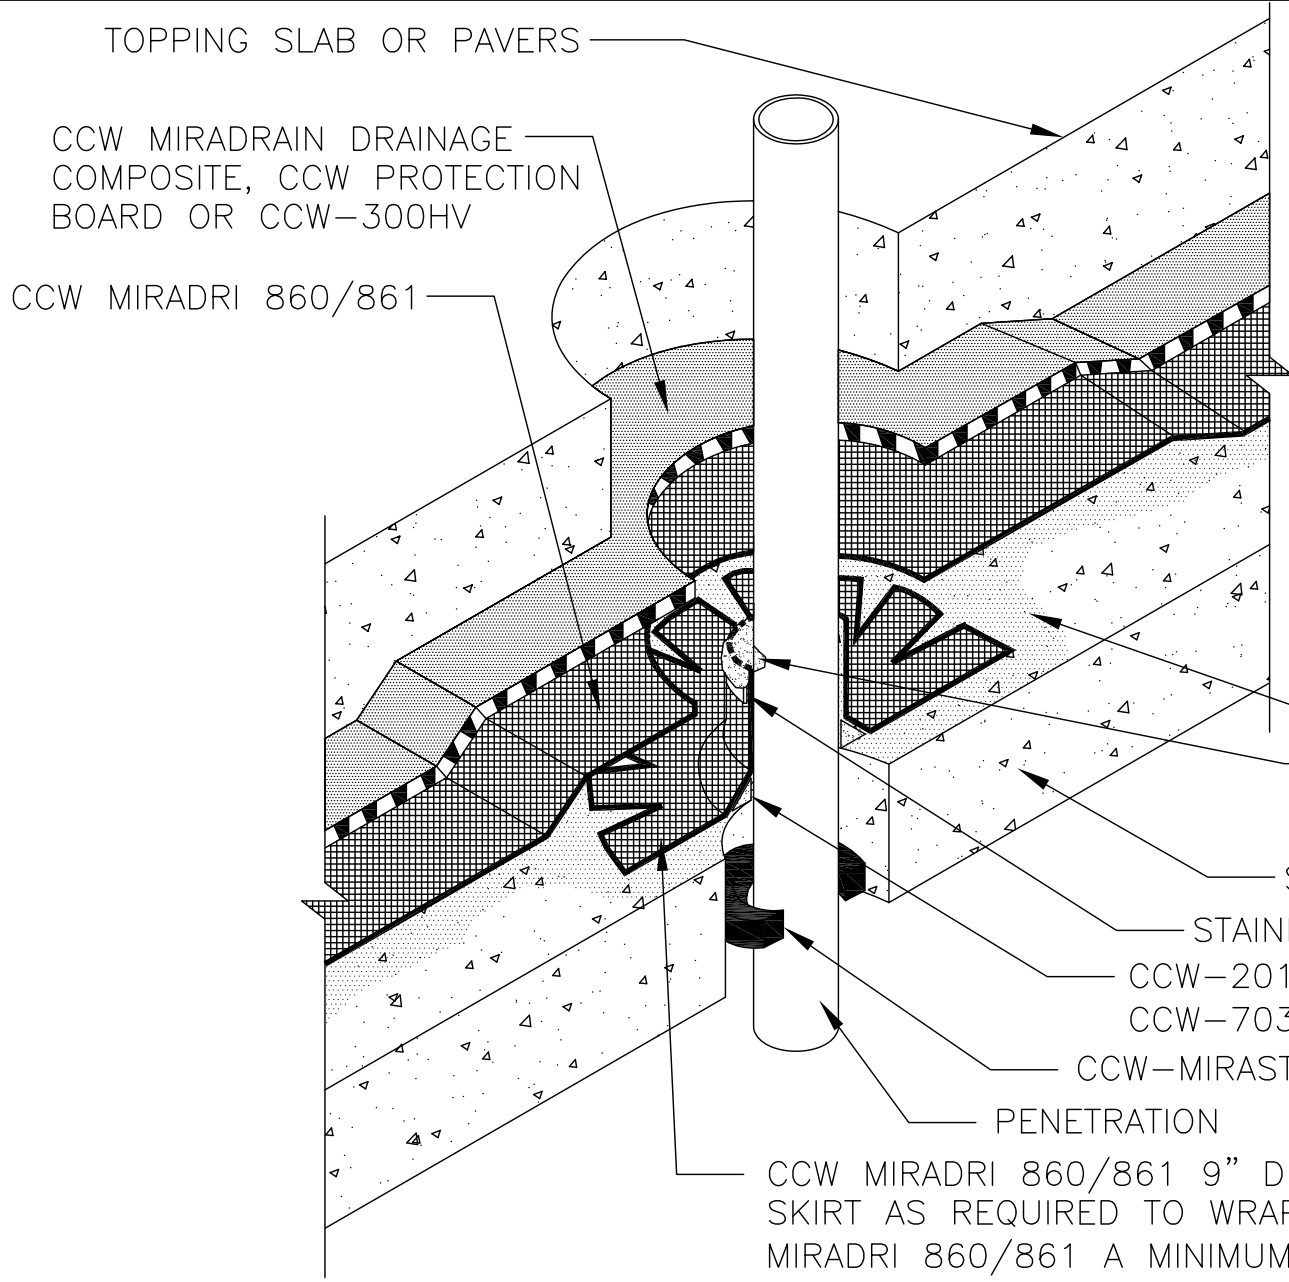

NOTES:

1. ABRASE PVC PIPE PRIOR TO APPLYING CCW-CONTACT ADHESIVE.
2. METAL PIPE SHOULD BE BRIGHTENED PRIOR TO APPLICATION.
3. IN HIGH WATER TABLE AREA STAINLESS STEEL PIPE CLAMP IS REQUIRED.

WARRANTY NOTES

FOR ULTRA WARRANTY USE CCW MIRADRAIN DRAINAGE COMPOSITE AND CCW LIQUI-DECK INSTEAD OF CCW CONTACT ADHESIVE ON PLAZA DECK APPLICATIONS.

CCW-CONTACT ADHESIVE

CCW-704 MASTIC,
CCW-703V LIQUISEAL,
CCW-201 OR CCW-LM-800XL

STRUCTURAL SLAB

STAINLESS STEEL CLAMPING RING

CCW-201 SEALANT, CCW-LM-800XL OR
CCW-703V CANT BEAD WITH 3/4" FACE

CCW-MIRASTOP WATERSTOP

PENETRATION

CCW MIRADRI 860/861 9" DETAIL STRIP- CUT HULA SKIRT AS REQUIRED TO WRAP AROUND PIPE. CCW MIRADRI 860/861 A MINIMUM OF 3" UP THE PIPE SLEEVE AND MINIMUM OF 6" OUT ON TO DECK


AS A MANUFACTURER OF CONSTRUCTION MATERIALS, CARLISLE, DOES NOT ASSUME RESPONSIBILITY FOR ERRORS IN DESIGN OR ENGINEERING. ARCHITECT OR OWNERS REPRESENTATIVE MUST VERIFY SUITABILITY OF DETAILS.

860-8C

SLAB PENETRATIONS WITH SHEET FLASHINGS



© 2016 CARLISLE CORPORATION

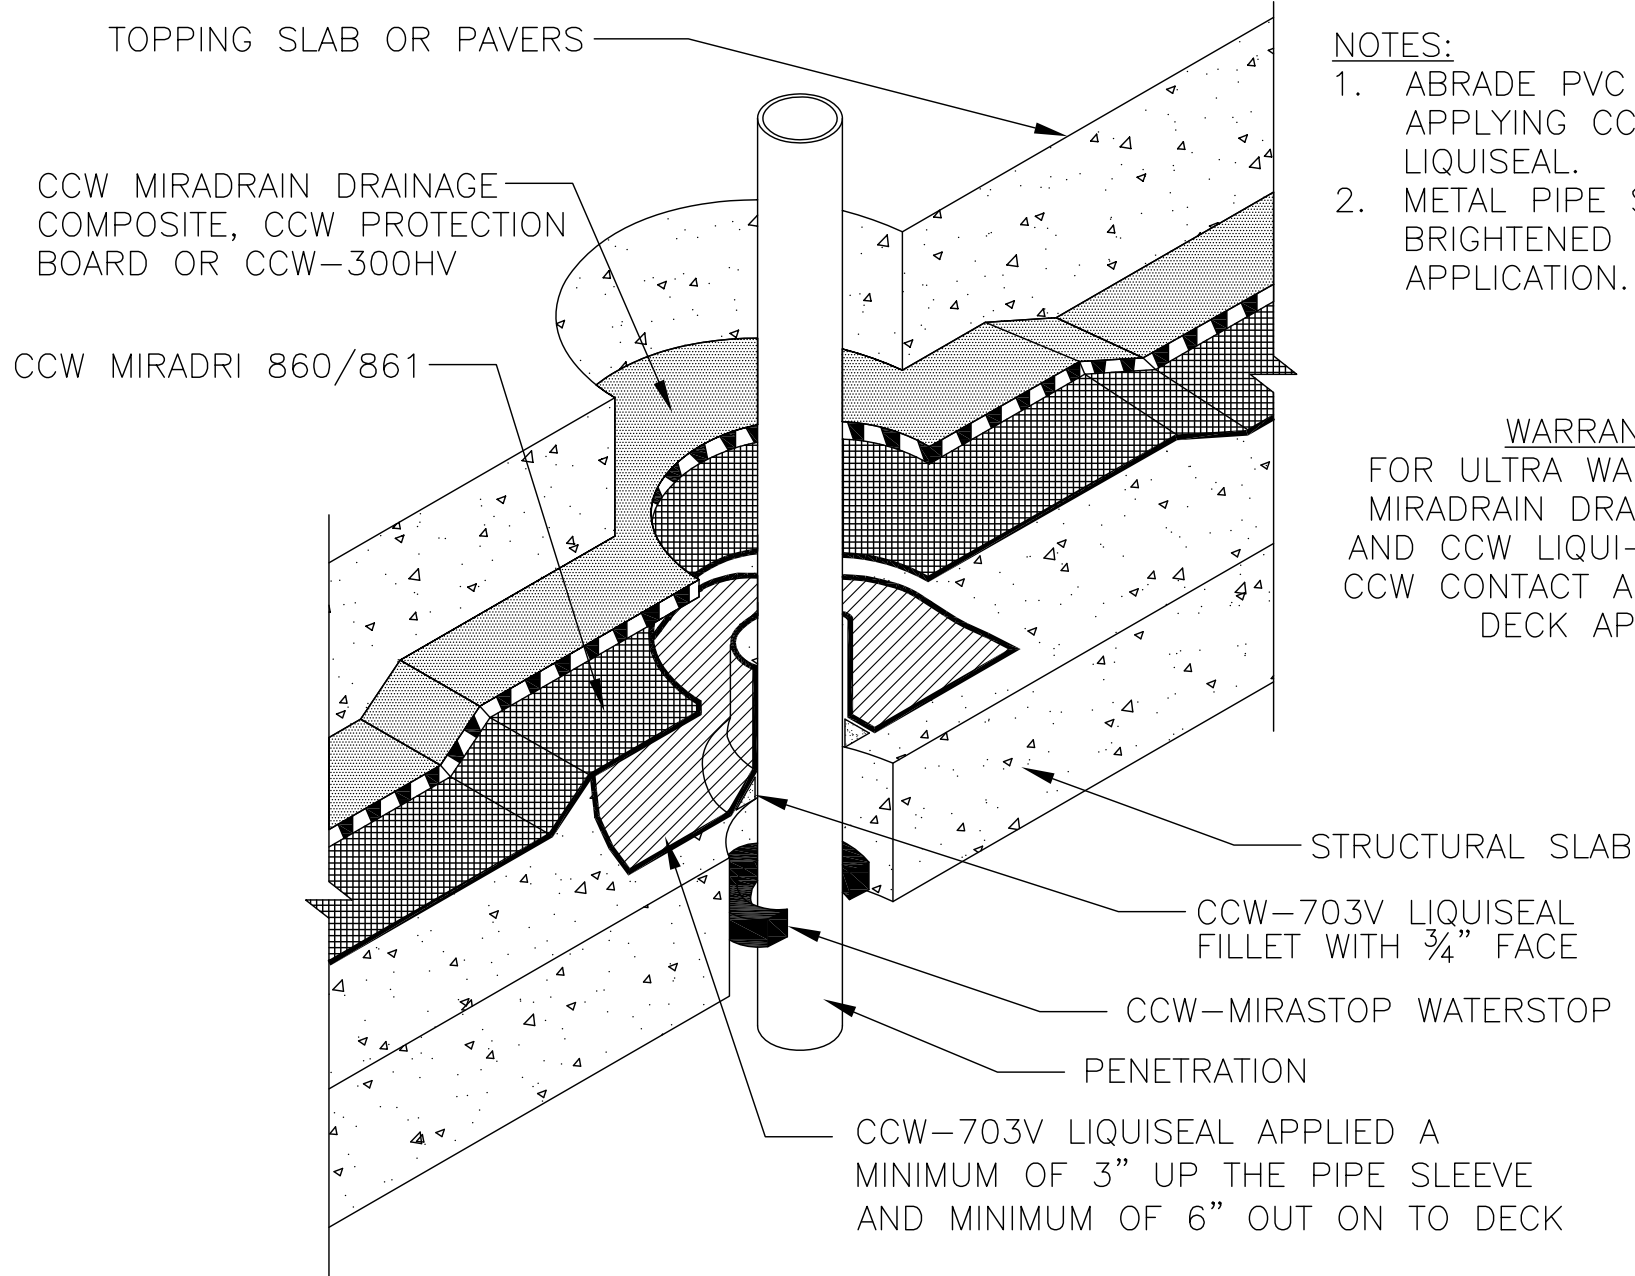

NOTES:

1. ABRASE PVC PIPE PRIOR TO APPLYING CCW-703V LIQUISEAL.
2. METAL PIPE SHOULD BE BRIGHTENED PRIOR TO APPLICATION.

WARRANTY NOTES

FOR ULTRA WARRANTY USE CCW MIRADRAIN DRAINAGE COMPOSITE AND CCW LIQUI-DECK INSTEAD OF CCW CONTACT ADHESIVE ON PLAZA DECK APPLICATIONS.


AS A MANUFACTURER OF CONSTRUCTION MATERIALS, CARLISLE, DOES NOT ASSUME RESPONSIBILITY FOR ERRORS IN DESIGN OR ENGINEERING. ARCHITECT OR OWNERS REPRESENTATIVE MUST VERIFY SUITABILITY OF DETAILS.

860-8D

SLAB PENETRATIONS WITH
LIQUID FLASHINGS

CARLISLE
COATINGS & WATERPROOFING

© 2016 CARLISLE CORPORATION

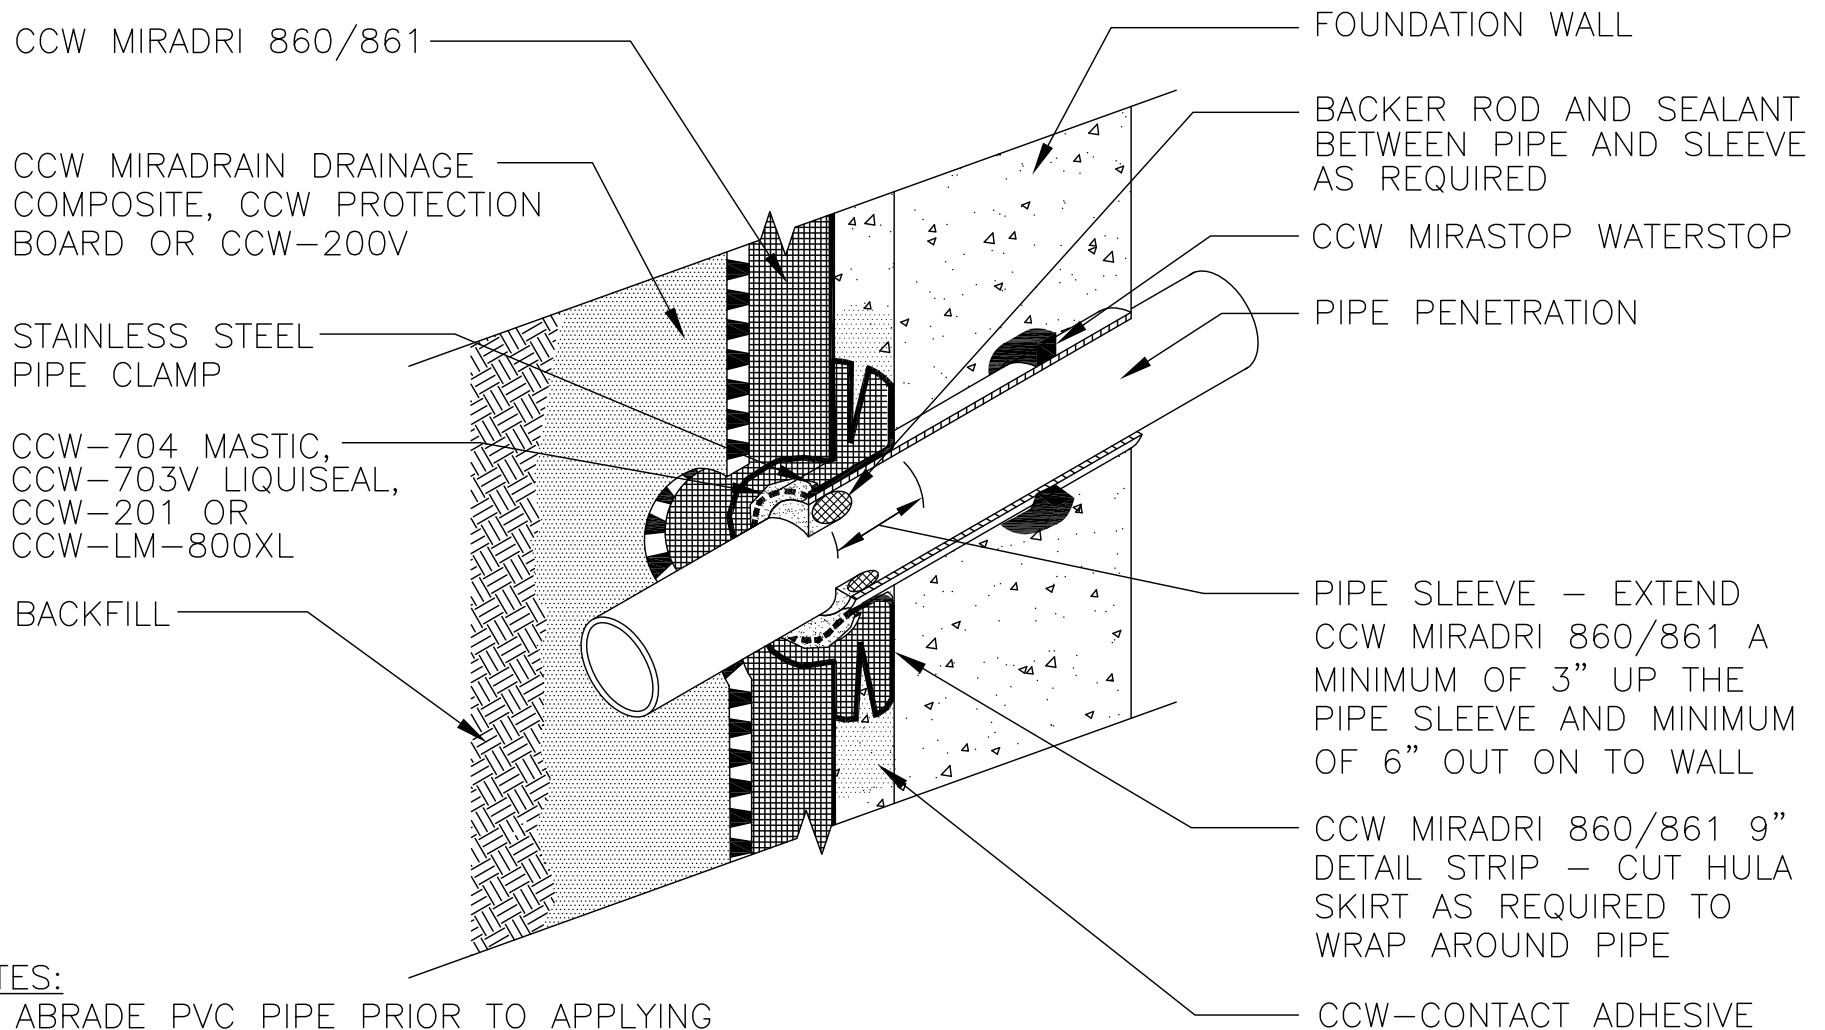

NOTES:

1. ABRASE PVC PIPE PRIOR TO APPLYING CCW-CONTACT ADHESIVE.
2. METAL PIPE SHOULD BE BRIGHTENED PRIOR TO APPLICATION.
3. IN HIGH WATER TABLE AREA STAINLESS STEEL PIPE CLAMP IS REQUIRED.


AS A MANUFACTURER OF CONSTRUCTION MATERIALS, CARLISLE, DOES NOT ASSUME RESPONSIBILITY FOR ERRORS IN DESIGN OR ENGINEERING. ARCHITECT OR OWNERS REPRESENTATIVE MUST VERIFY SUITABILITY OF DETAILS.

860-8E

WALL PENETRATIONS WITH
SHEET FLASHINGS

CARLISLE
COATINGS & WATERPROOFING

© 2016 CARLISLE CORPORATION

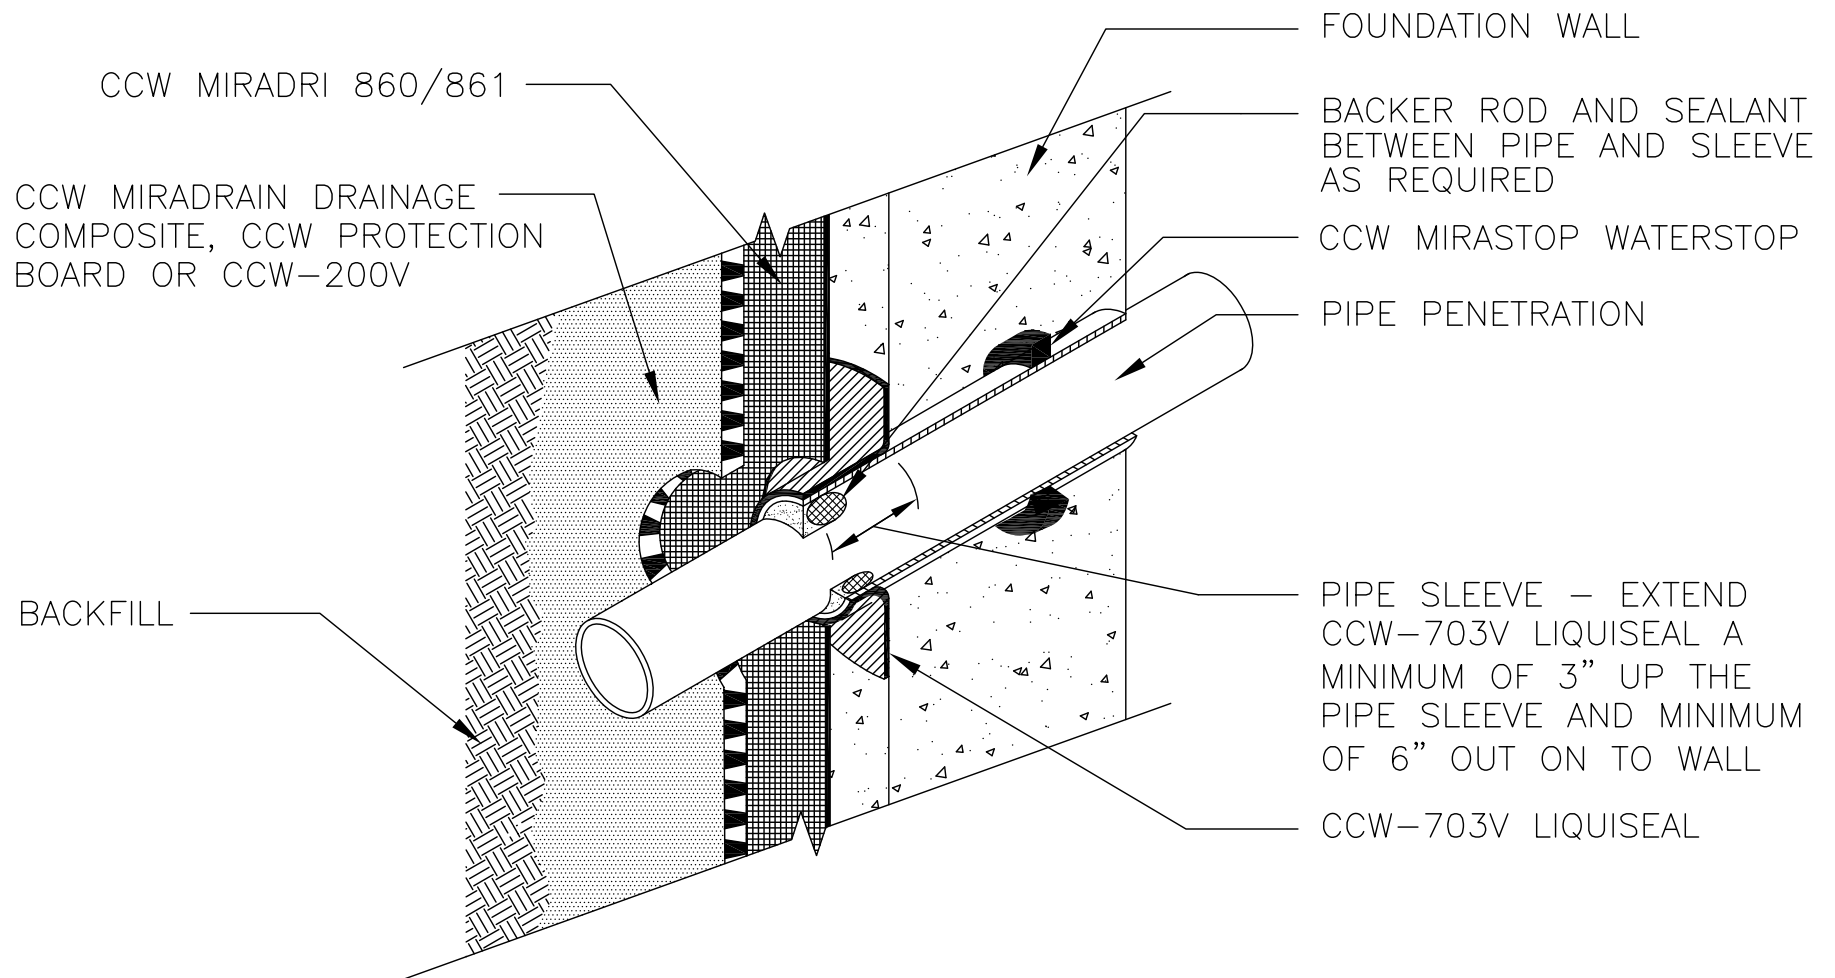

LIMITATION

1. ABRABE PVC PIPE PRIOR TO APPLYING CCW-703V LIQUISEAL.
2. METAL PIPE SHOULD BE BRIGHTENED PRIOR TO APPLICATION.


AS A MANUFACTURER OF CONSTRUCTION MATERIALS, CARLISLE, DOES NOT ASSUME RESPONSIBILITY FOR ERRORS IN DESIGN OR ENGINEERING. ARCHITECT OR OWNERS REPRESENTATIVE MUST VERIFY SUITABILITY OF DETAILS.

860-8F

WALL PENETRATIONS WITH
LIQUID FLASHINGS

CARLISLE
COATINGS & WATERPROOFING

© 2016 CARLISLE CORPORATION

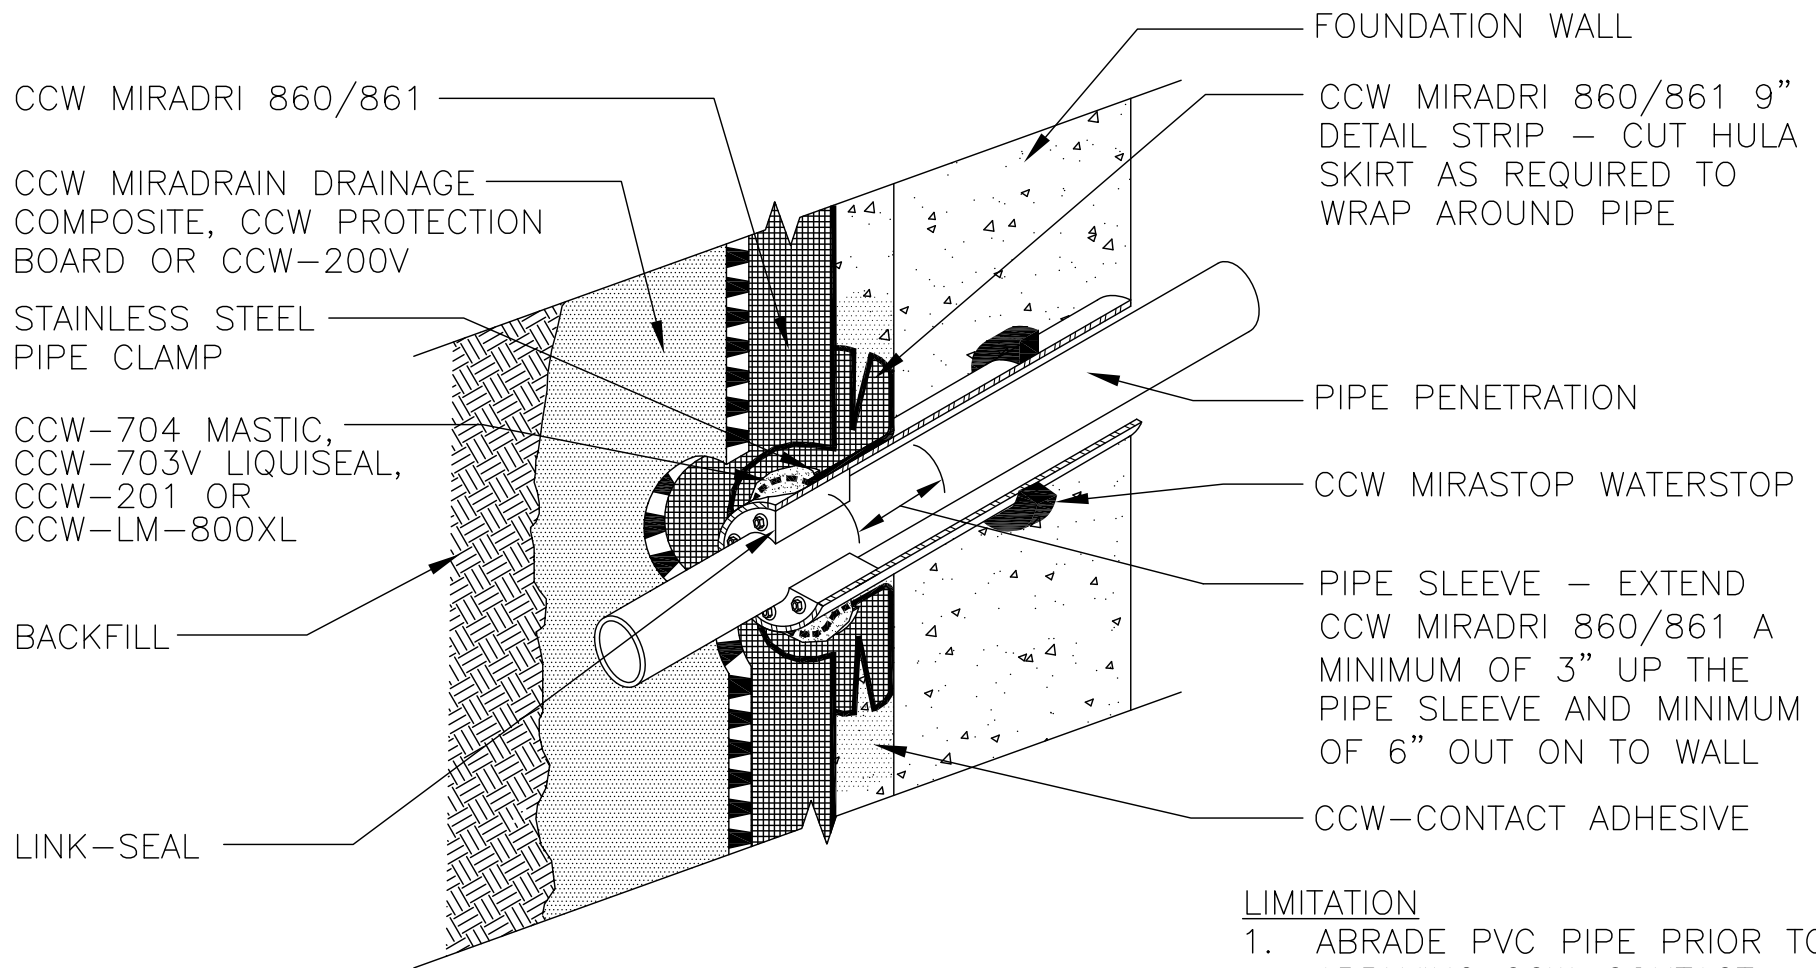

LIMITATION

1. ABRASE PVC PIPE PRIOR TO APPLYING CCW-CONTACT ADHESIVE.
2. METAL PIPE SHOULD BE BRIGHTENED PRIOR TO APPLICATION.
3. IN HIGH WATER TABLE AREA STAINLESS STEEL PIPE CLAMP IS REQUIRED.


AS A MANUFACTURER OF CONSTRUCTION MATERIALS, CARLISLE, DOES NOT ASSUME RESPONSIBILITY FOR ERRORS IN DESIGN OR ENGINEERING. ARCHITECT OR OWNERS REPRESENTATIVE MUST VERIFY SUITABILITY OF DETAILS.

860-8G

PIPE SLEEVE WITH SHEET
FLASHINGS AND LINK-SEAL

CARLISLE
COATINGS & WATERPROOFING

© 2016 CARLISLE CORPORATION

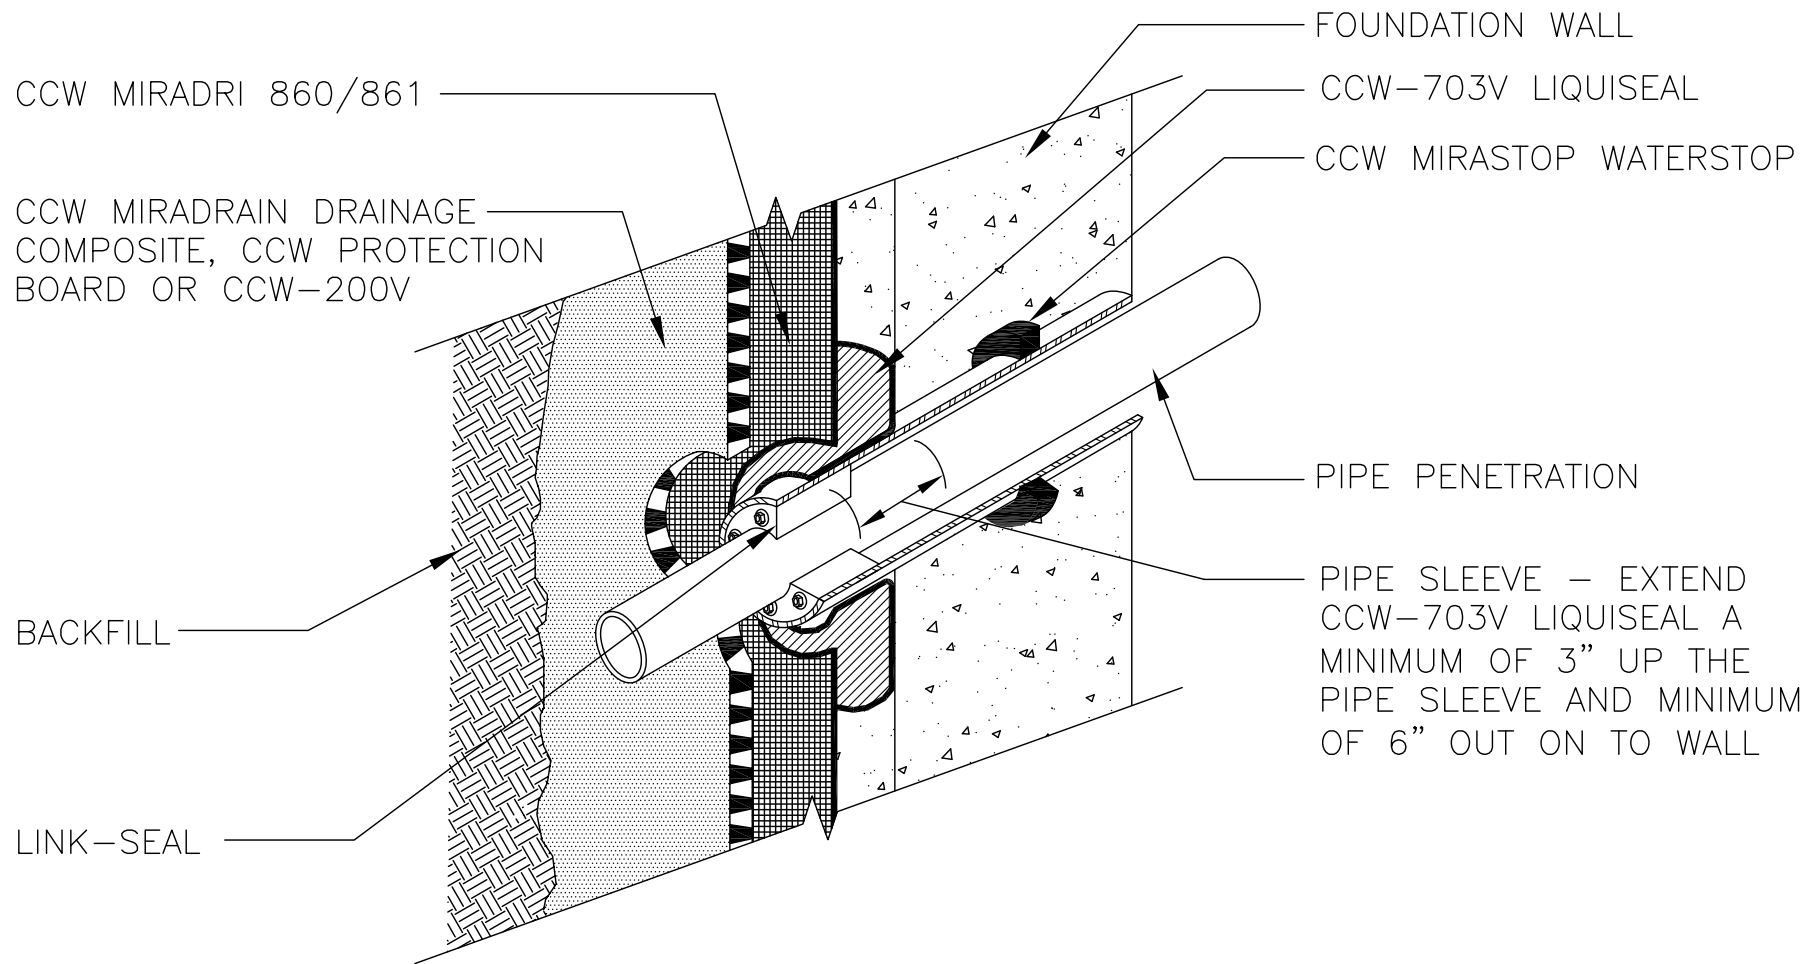

LIMITATION

1. ABRASE PVC PIPE PRIOR TO APPLYING CCW-703V LIQUISEAL.
2. METAL PIPE SHOULD BE BRIGHTENED PRIOR TO APPLICATION.


AS A MANUFACTURER OF CONSTRUCTION MATERIALS, CARLISLE, DOES NOT ASSUME RESPONSIBILITY FOR ERRORS IN DESIGN OR ENGINEERING. ARCHITECT OR OWNERS REPRESENTATIVE MUST VERIFY SUITABILITY OF DETAILS.

860-8H

PIPE SLEEVE WITH LIQUID
FLASHINGS AND LINK-SEAL

CARLISLE
COATINGS & WATERPROOFING

© 2016 CARLISLE CORPORATION

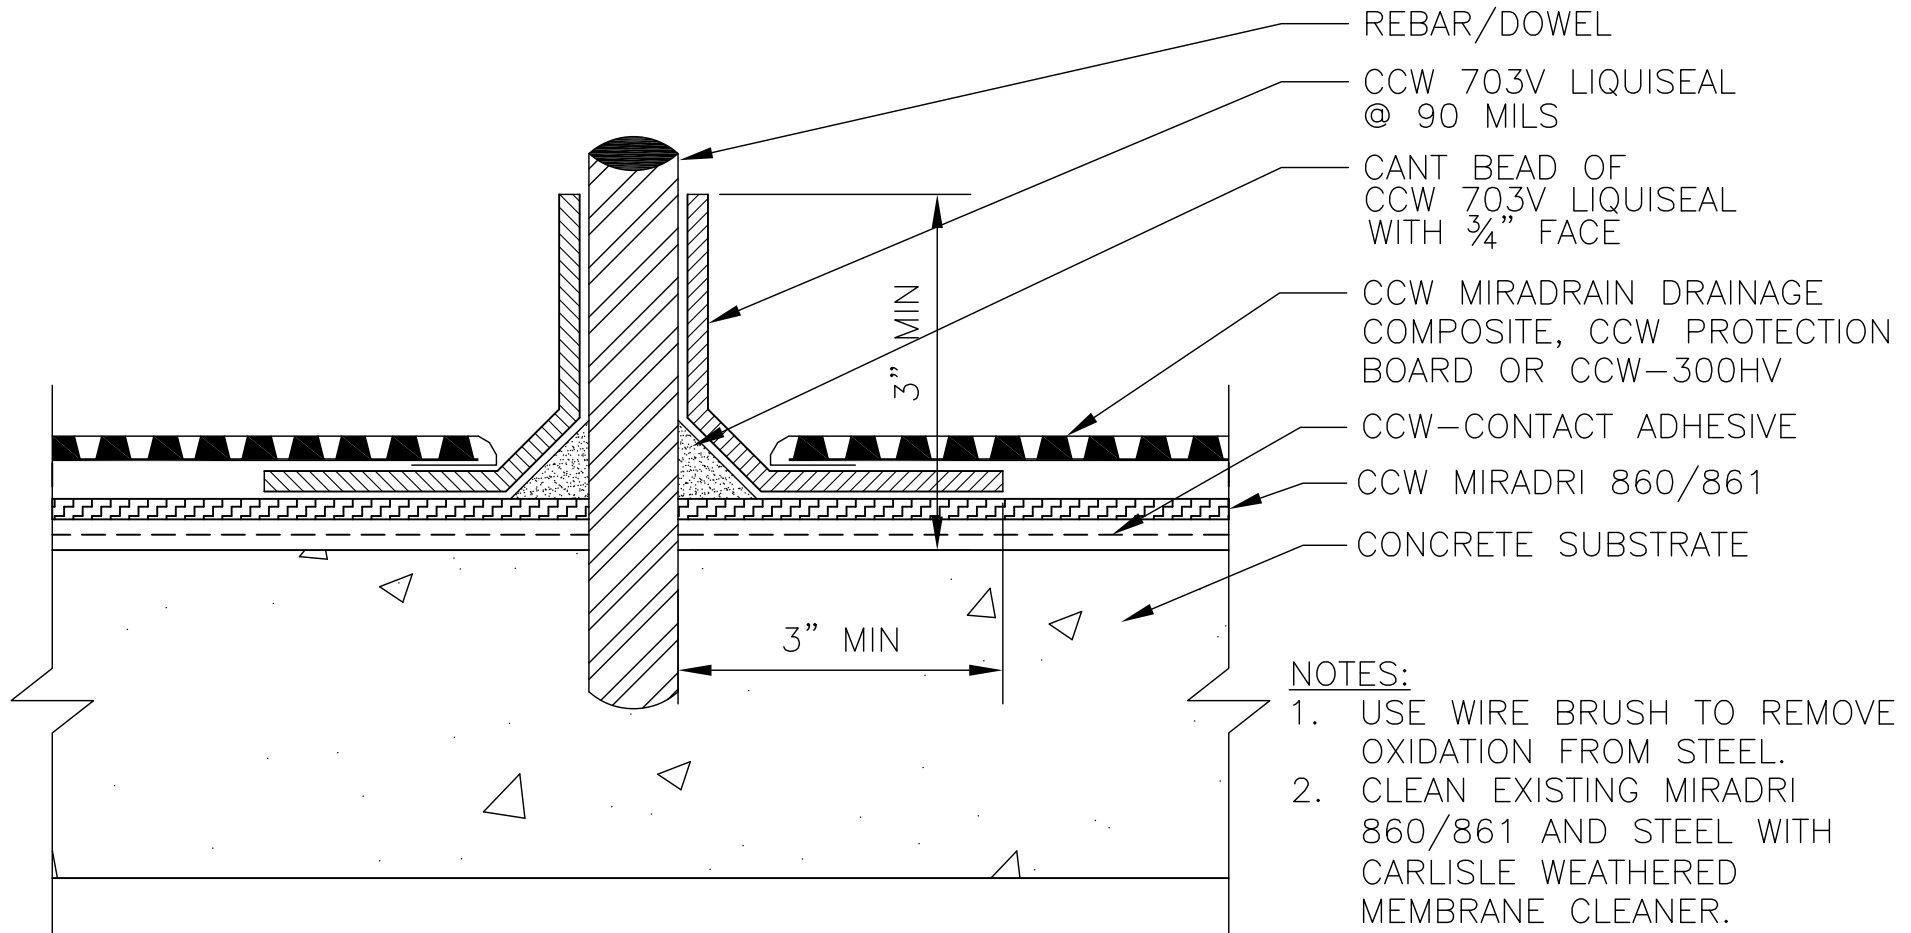

NOTES:

1. USE WIRE BRUSH TO REMOVE OXIDATION FROM STEEL.
2. CLEAN EXISTING MIRADRI 860/861 AND STEEL WITH CARLISLE WEATHERED MEMBRANE CLEANER.
3. APPLY CANT BEAD OF CCW 703V LIQUISEAL AROUND PENETRATION.
4. APPLY CCW 703V LIQUISEAL AT 90 MILS.

WARRANTY NOTES

FOR ULTRA WARRANTY USE CCW MIRADRAIN DRAINAGE COMPOSITE AND CCW LIQUI-DECK INSTEAD OF CCW CONTACT ADHESIVE ON PLAZA DECK APPLICATIONS.


AS A MANUFACTURER OF CONSTRUCTION MATERIALS, CARLISLE, DOES NOT ASSUME RESPONSIBILITY FOR ERRORS IN DESIGN OR ENGINEERING. ARCHITECT OR OWNERS REPRESENTATIVE MUST VERIFY SUITABILITY OF DETAILS.

860-8J

SMALL PENETRATION
(WALL OR DECK)

CARLISLE
COATINGS & WATERPROOFING

© 2016 CARLISLE CORPORATION

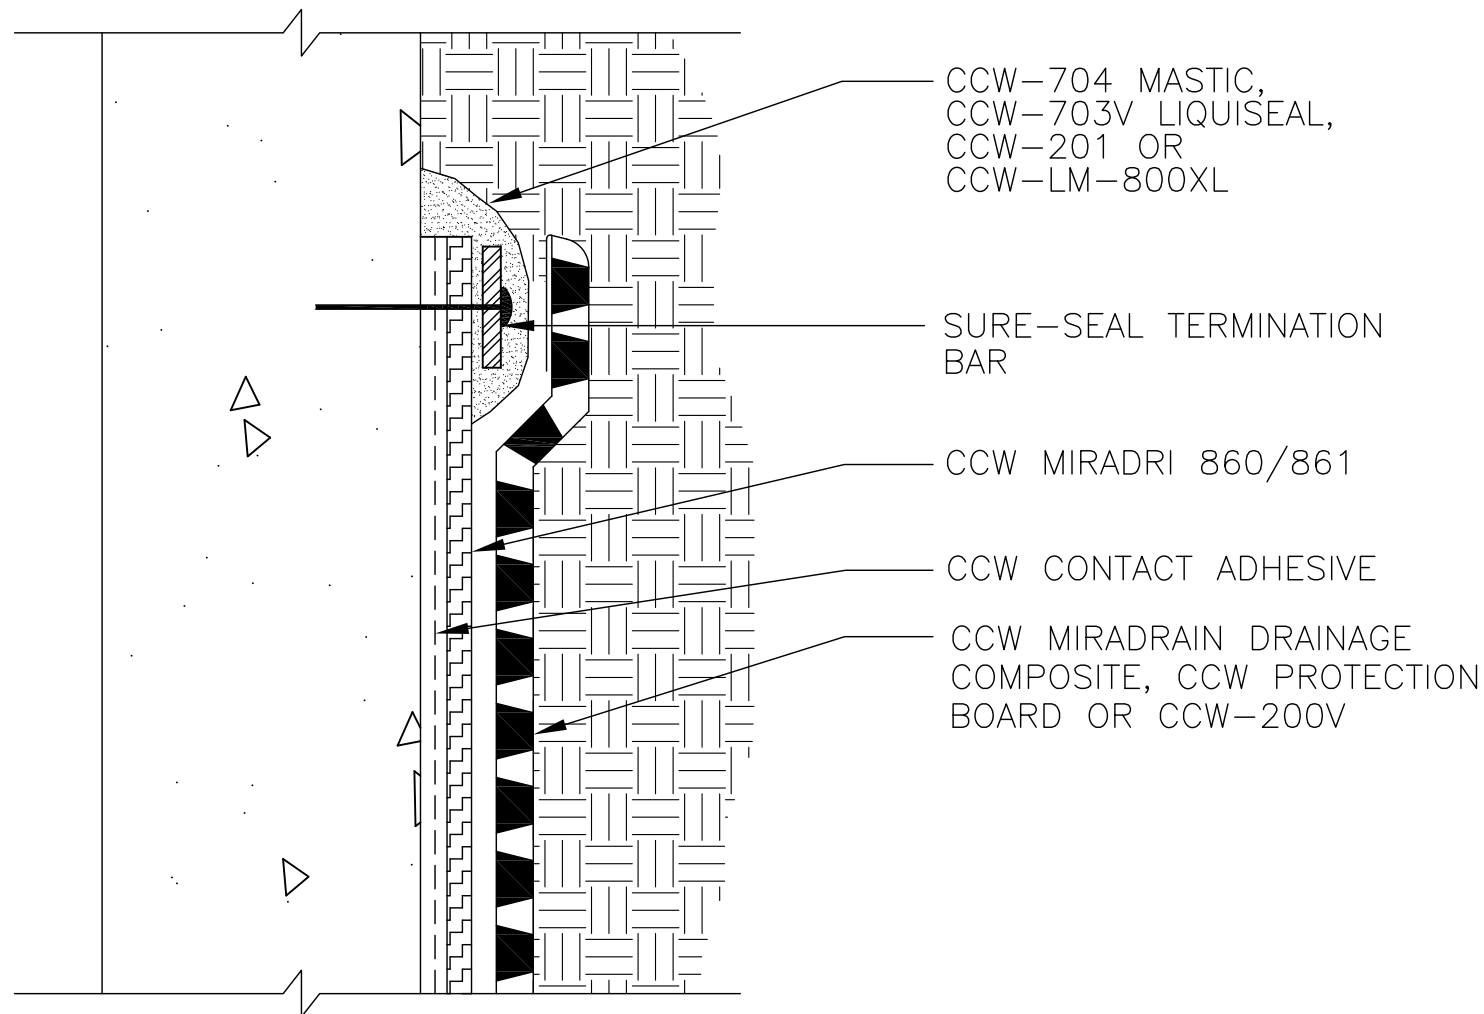

NOTES:

1. STOP CCW MIRADRI 860/861 AND CCW MIRADRAIN DRAINAGE COMPOSITE (IF USED) APPROXIMATELY 6" BELOW FINAL GRADE.
2. IF CCW MIRADRI 860/861 MEMBRANE EXTENDS ABOVE FINAL GRADE, COUNTERFLASHING MUST BE PROVIDED FOR MEMBRANE AND DRAINAGE TERMINATION AND PROTECTION.
3. THIS INSTALLATION IS ELIGIBLE FOR A MATERIAL OR ULTRA WARRANTY.

AS A MANUFACTURER OF CONSTRUCTION MATERIALS,
CARLISLE, DOES NOT ASSUME RESPONSIBILITY FOR ERRORS
IN DESIGN OR ENGINEERING. ARCHITECT OR OWNERS
REPRESENTATIVE MUST VERIFY SUITABILITY OF DETAILS.

860-9B

SURFACE MOUNTED
TERMINATION BAR

CARLISLE
COATINGS & WATERPROOFING
© 2016 CARLISLE CORPORATION

JOINT WITH FILLER
(BY OTHERS)

CCW-201 SEALANT


METAL COUNTERFLASHING
(BY OTHERS)

SURE-SEAL TERMINATION
BAR W/ CCW-704 MASTIC,
CCW-703V LIQUISEAL,
CCW-201 OR CCW-LM-800XL

CCW-CONTACT ADHESIVE

CCW MIRADRI 860/861

CCW MIRADRAIN DRAINAGE
COMPOSITE, CCW PROTECTION
BOARD OR CCW-200V

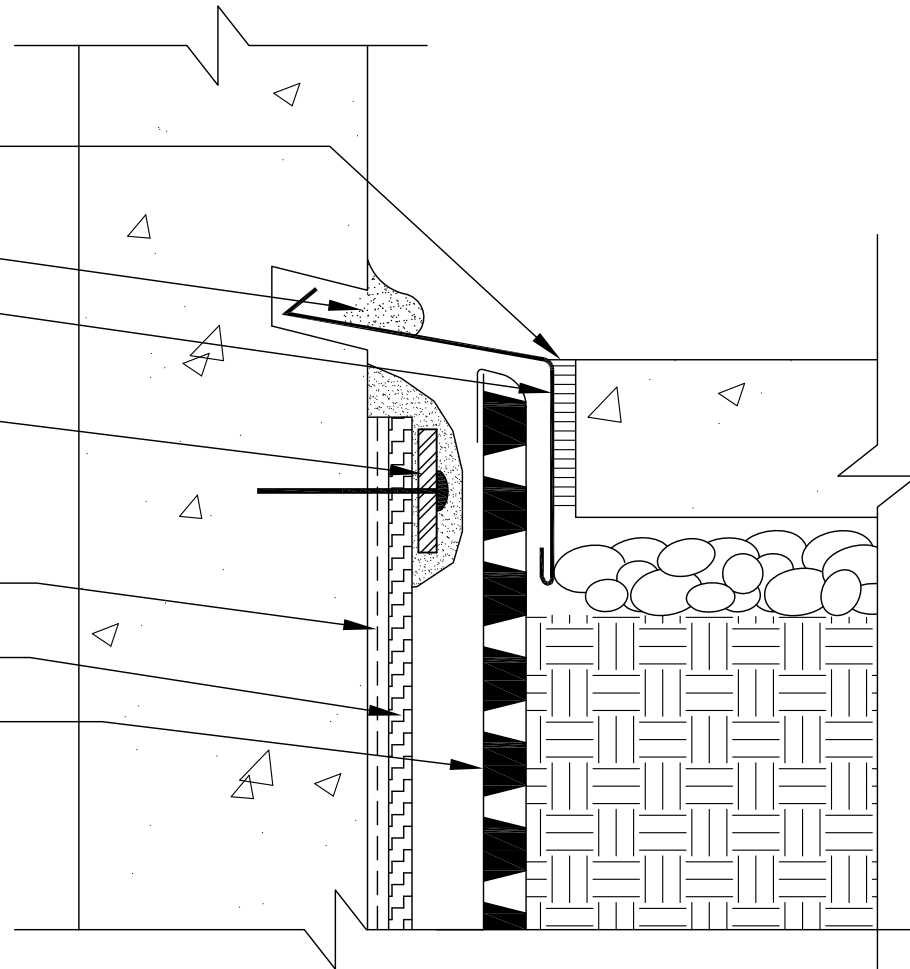

NOTES:

1. STOP CCW MIRADRI 860/861 AND CCW MIRADRAIN DRAINAGE COMPOSITE (IF USED) APPROXIMATELY 6" BELOW FINAL GRADE.
2. IF CCW MIRADRI 860/861 MEMBRANE EXTENDS ABOVE FINAL GRADE, COUNTERFLASHING MUST BE PROVIDED FOR MEMBRANE AND DRAINAGE TERMINATION AND PROTECTION.


AS A MANUFACTURER OF CONSTRUCTION MATERIALS,
CARLISLE, DOES NOT ASSUME RESPONSIBILITY FOR ERRORS
IN DESIGN OR ENGINEERING. ARCHITECT OR OWNERS
REPRESENTATIVE MUST VERIFY SUITABILITY OF DETAILS.

860-9C

VERTICAL TERMINATION
W/ COUNTERFLASHING

CARLISLE
COATINGS & WATERPROOFING

© 2016 CARLISLE CORPORATION

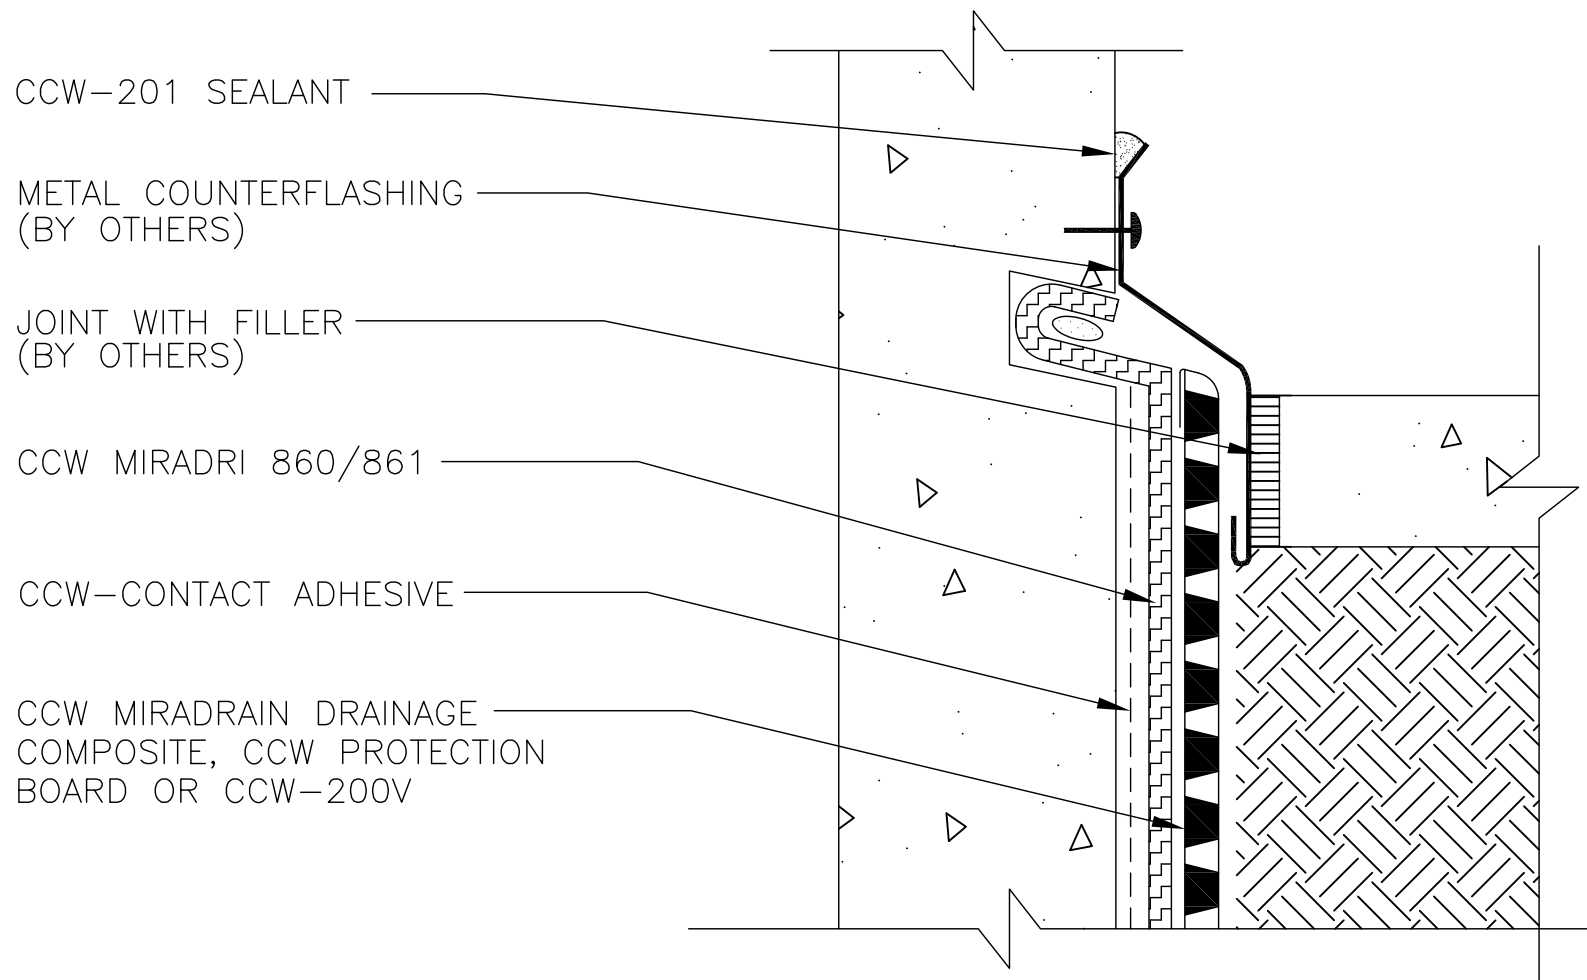

NOTES:

1. STOP CCW MIRADRI 860/861 AND CCW MIRADRAIN DRAINAGE COMPOSITE (IF USED) APPROXIMATELY 6" BELOW FINAL GRADE.
2. IF CCW MIRADRI 860/861 MEMBRANE EXTENDS ABOVE FINAL GRADE, COUNTERFLASHING MUST BE PROVIDED FOR MEMBRANE AND DRAINAGE TERMINATION AND PROTECTION.

AS A MANUFACTURER OF CONSTRUCTION MATERIALS,
CARLISLE, DOES NOT ASSUME RESPONSIBILITY FOR ERRORS
IN DESIGN OR ENGINEERING. ARCHITECT OR OWNERS
REPRESENTATIVE MUST VERIFY SUITABILITY OF DETAILS.

860-9D


SURFACE MOUNTED
COUNTERFLASHING

CARLISLE
COATINGS & WATERPROOFING

© 2016 CARLISLE CORPORATION

NOTES:

1. APPLY CCW-CONTACT ADHESIVE TO ENTIRE SURFACE AREA.
2. APPLY CCW MIRADRI 860/861 SYSTEM TO ENTIRE SURFACE AREA.
3. INSTALL CCW MIRADRAIN DRAINAGE COMPOSITE, CCW PROTECTION BOARD OR CCW-300HV

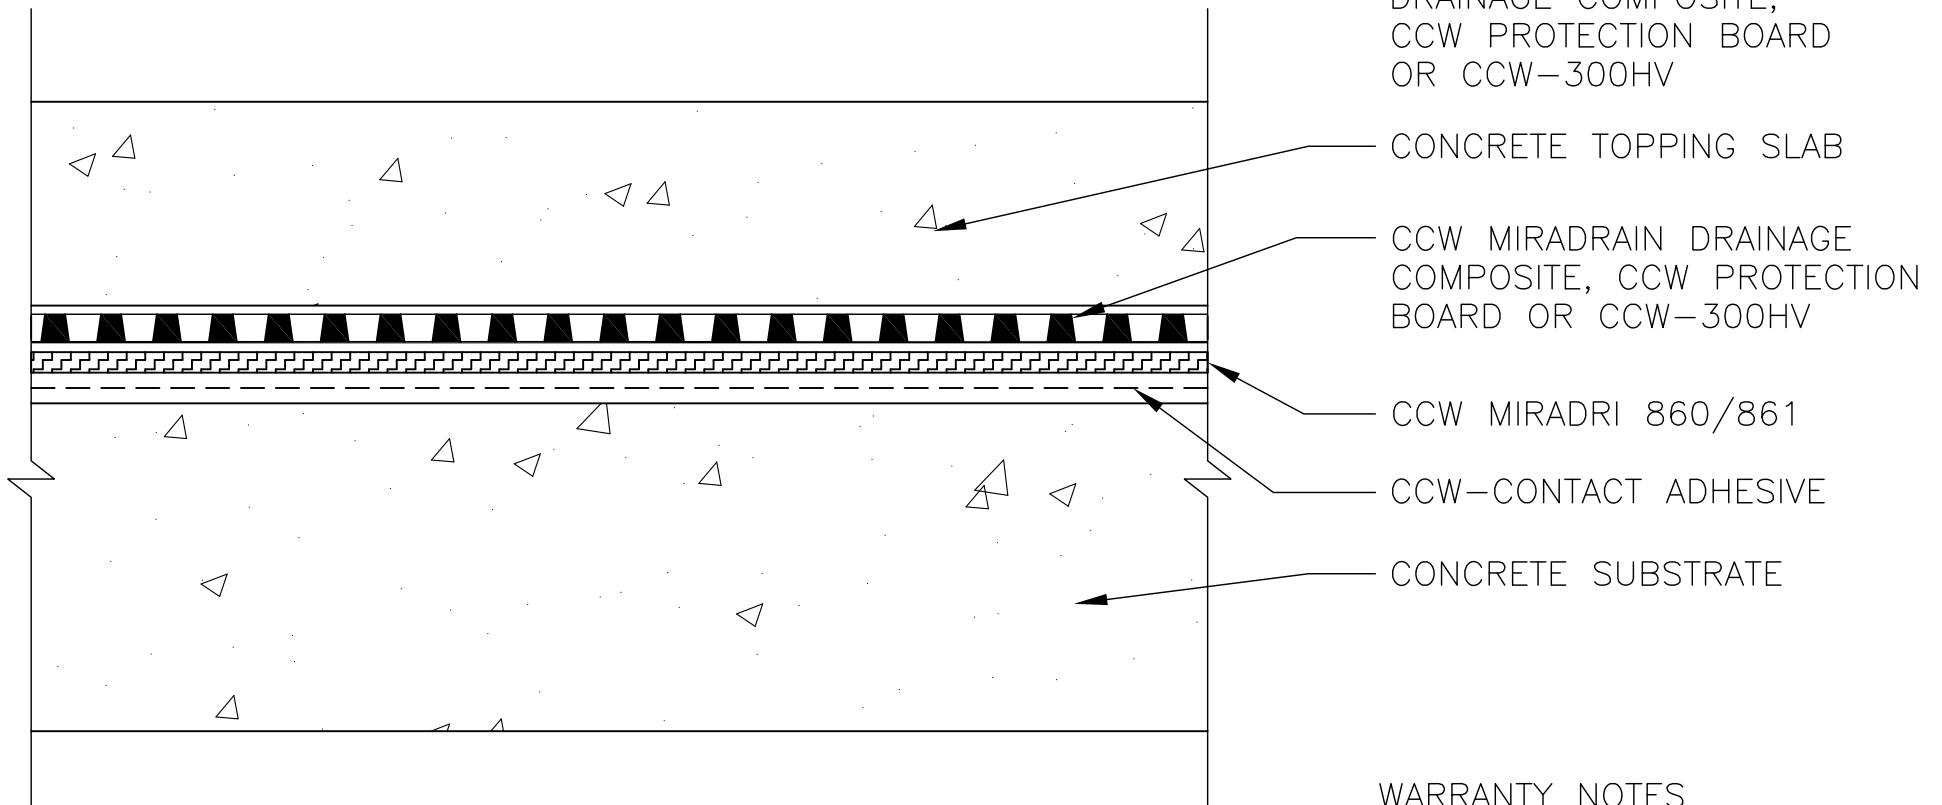

CONCRETE TOPPING SLAB

CCW MIRADRAIN DRAINAGE COMPOSITE, CCW PROTECTION BOARD OR CCW-300HV

CCW MIRADRI 860/861

CCW-CONTACT ADHESIVE

CONCRETE SUBSTRATE

WARRANTY NOTES

FOR ULTRA WARRANTY USE CCW MIRADRAIN DRAINAGE COMPOSITE AND CCW LIQUI-DECK INSTEAD OF CCW CONTACT ADHESIVE ON PLAZA DECK APPLICATIONS.

AS A MANUFACTURER OF CONSTRUCTION MATERIALS, CARLISLE, DOES NOT ASSUME RESPONSIBILITY FOR ERRORS IN DESIGN OR ENGINEERING. ARCHITECT OR OWNERS REPRESENTATIVE MUST VERIFY SUITABILITY OF DETAILS.

860-10A


SPLIT SLAB PLAZA DECK

CARLISLE
COATINGS & WATERPROOFING

© 2016 CARLISLE CORPORATION

NOTES:

1. APPLY CCW-CONTACT ADHESIVE TO ENTIRE SURFACE AREA.
2. APPLY CCW MIRADRI 860/861 SYSTEM TO ENTIRE SURFACE AREA.
3. INSTALL CCW MIRADRAIN DRAINAGE COMPOSITE, CCW PROTECTION BOARD OR CCW-300HV.

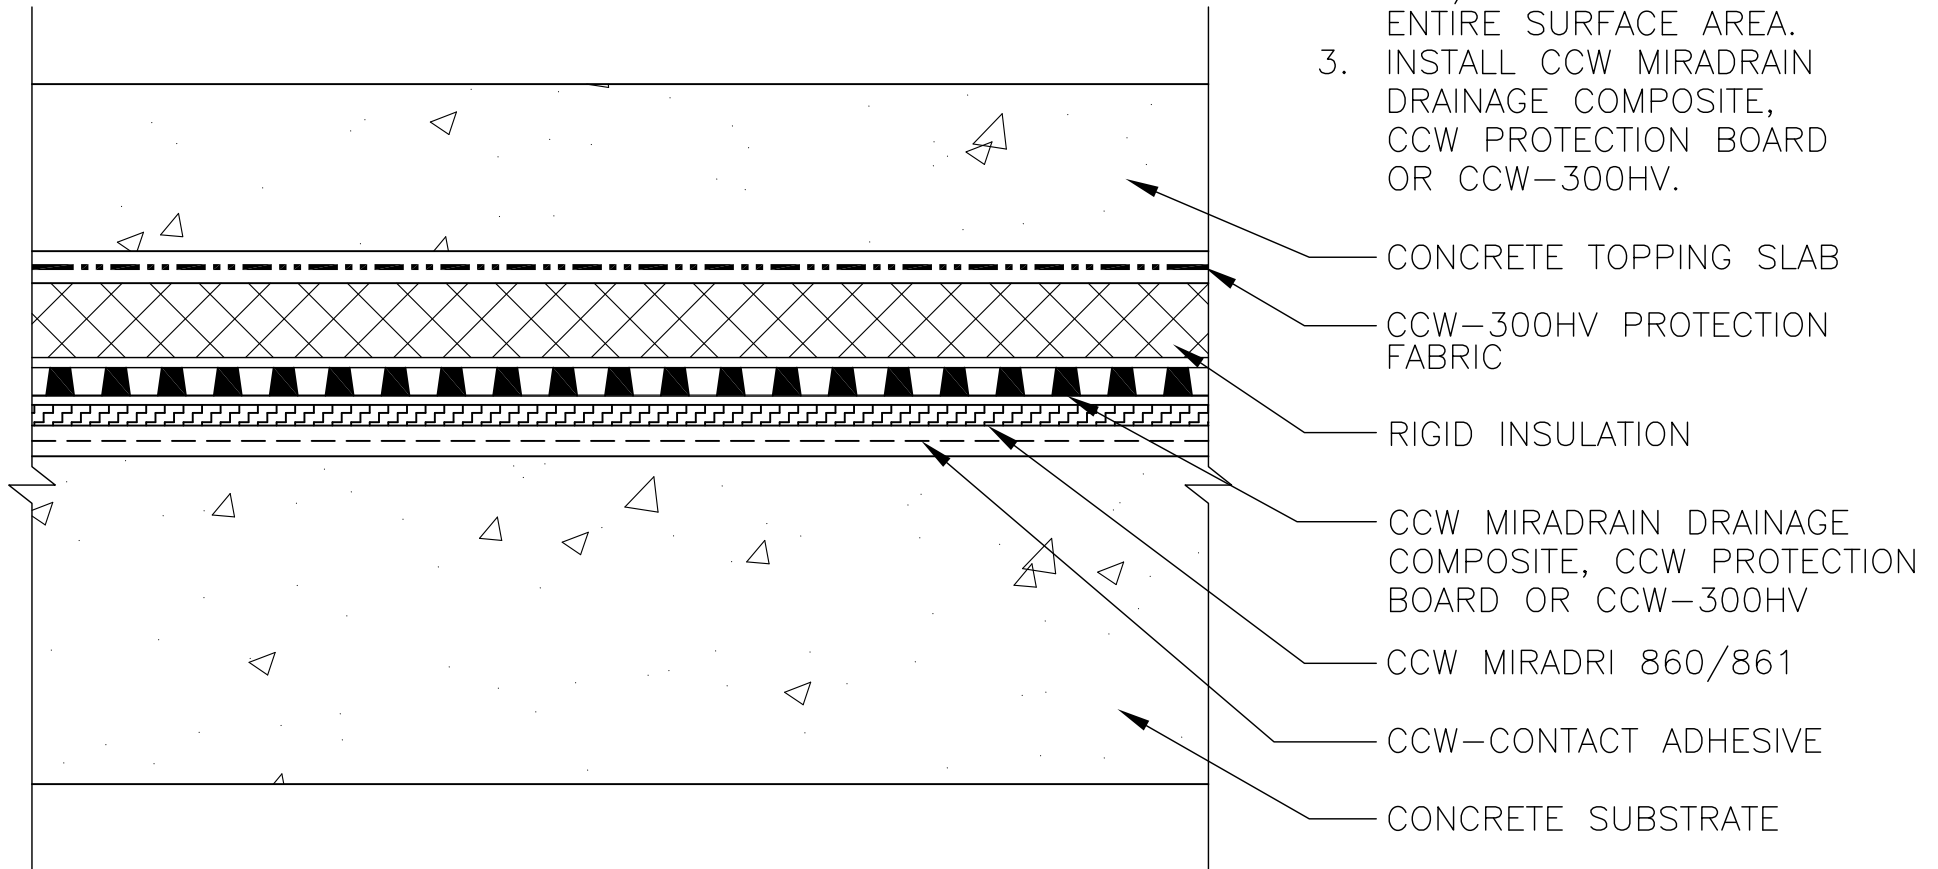

CONCRETE TOPPING SLAB

CCW-300HV PROTECTION FABRIC

RIGID INSULATION

CCW MIRADRAIN DRAINAGE COMPOSITE, CCW PROTECTION BOARD OR CCW-300HV

CCW MIRADRI 860/861

CCW-CONTACT ADHESIVE

CONCRETE SUBSTRATE

WARRANTY NOTES

FOR ULTRA WARRANTY USE CCW MIRADRAIN DRAINAGE COMPOSITE AND CCW 703-V LIQUISEAL INSTEAD OF CCW CONTACT ADHESIVE ON PLAZA DECK APPLICATIONS.

AS A MANUFACTURER OF CONSTRUCTION MATERIALS, CARLISLE, DOES NOT ASSUME RESPONSIBILITY FOR ERRORS IN DESIGN OR ENGINEERING. ARCHITECT OR OWNERS REPRESENTATIVE MUST VERIFY SUITABILITY OF DETAILS.

860-10B


INSULATED PLAZA DECK

CARLISLE
COATINGS & WATERPROOFING

© 2016 CARLISLE CORPORATION

NOTES:

1. APPLY CCW—CONTACT ADHESIVE TO ENTIRE SURFACE AREA.
2. APPLY CCW MIRADRI 860/861 SYSTEM TO ENTIRE SURFACE AREA.
3. INSTALL CCW MIRADRAIN DRAINAGE COMPOSITE, CCW PROTECTION BOARD OR CCW—300HV

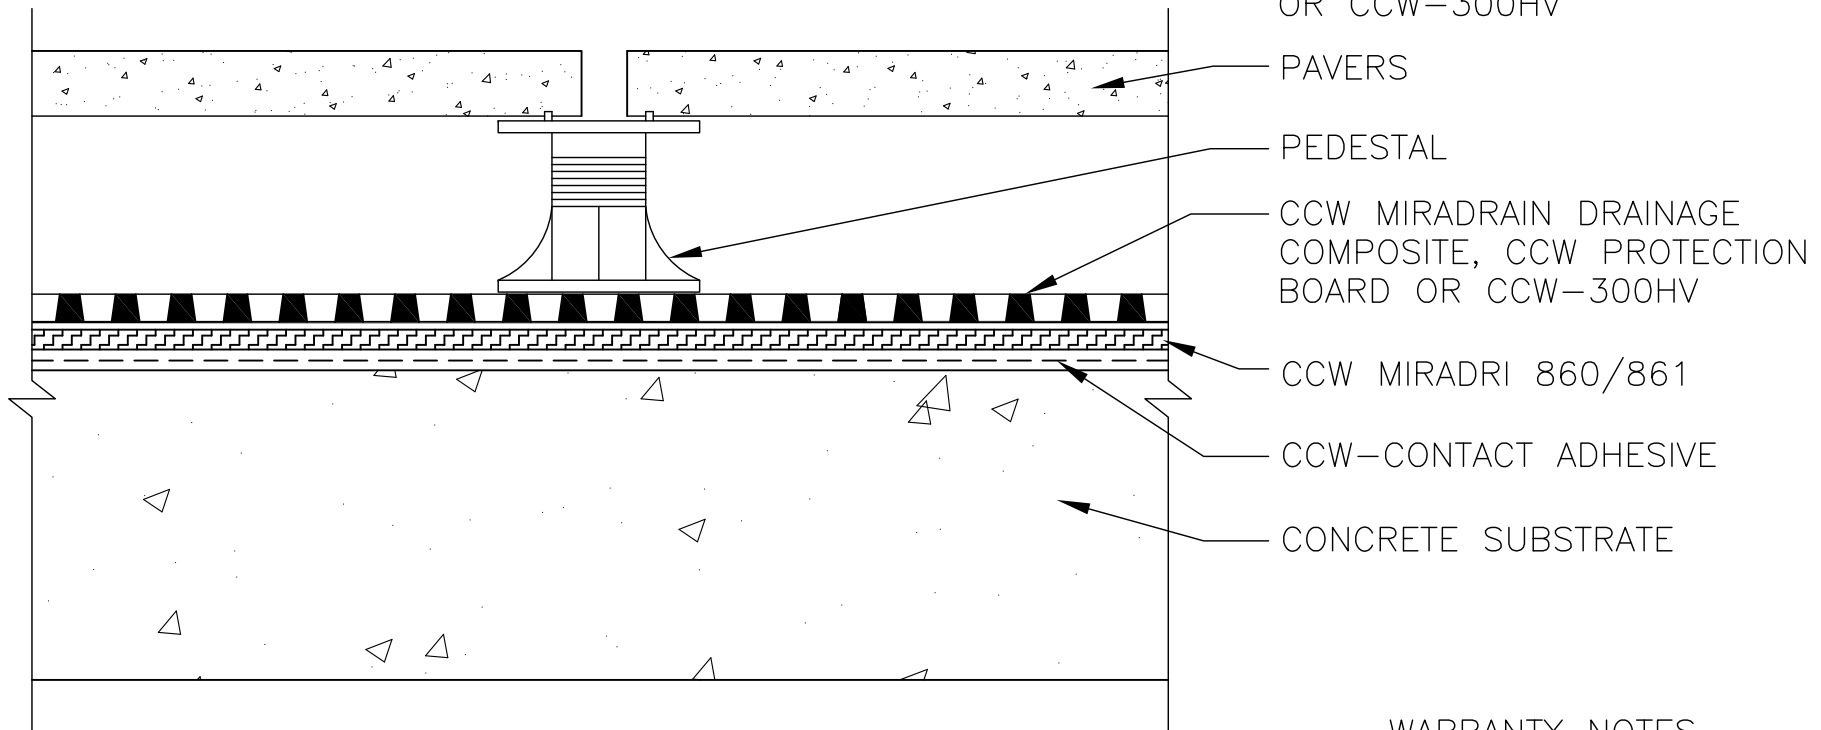

WARRANTY NOTES

FOR ULTRA WARRANTY USE CCW MIRADRAIN DRAINAGE COMPOSITE AND CCW LIQUI—DECK INSTEAD OF CCW CONTACT ADHESIVE ON PLAZA DECK APPLICATIONS.

AS A MANUFACTURER OF CONSTRUCTION MATERIALS, CARLISLE, DOES NOT ASSUME RESPONSIBILITY FOR ERRORS IN DESIGN OR ENGINEERING. ARCHITECT OR OWNERS REPRESENTATIVE MUST VERIFY SUITABILITY OF DETAILS.

860—10C


PAVER PLAZA DECK

CARLISLE
COATINGS & WATERPROOFING

© 2016 CARLISLE CORPORATION

NOTES:

1. APPLY CCW-CONTACT ADHESIVE TO ENTIRE SURFACE AREA.
2. APPLY CCW MIRADRI 860/861 SYSTEM TO ENTIRE SURFACE AREA.
3. INSTALL CCW MIRADRAIN DRAINAGE COMPOSITE, CCW PROTECTION BOARD OR CCW-300HV.
4. IF CERAMIC TILE IS USED CONSULT TILE COUNCIL OF AMERICA

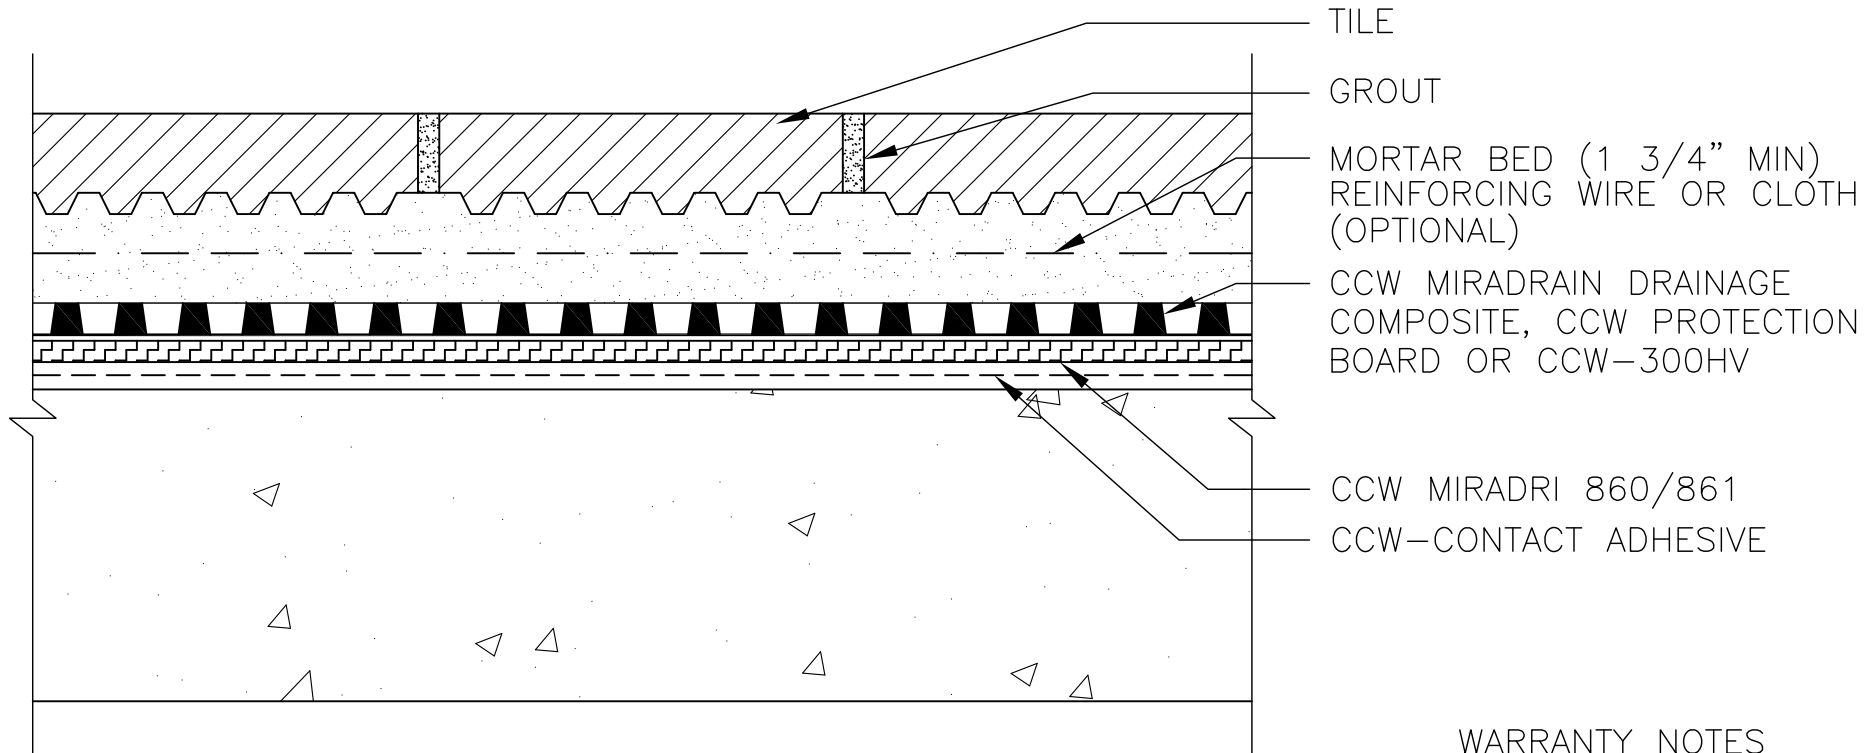

WARRANTY NOTES

FOR ULTRA WARRANTY USE CCW MIRADRAIN DRAINAGE COMPOSITE AND CCW LIQUI-DECK INSTEAD OF CCW CONTACT ADHESIVE ON PLAZA DECK APPLICATIONS.


AS A MANUFACTURER OF CONSTRUCTION MATERIALS, CARLISLE, DOES NOT ASSUME RESPONSIBILITY FOR ERRORS IN DESIGN OR ENGINEERING. ARCHITECT OR OWNERS REPRESENTATIVE MUST VERIFY SUITABILITY OF DETAILS.

860-10D

MORTAR BED W/ PAVER
PLAZA DECK

CARLISLE
COATINGS & WATERPROOFING

© 2016 CARLISLE CORPORATION

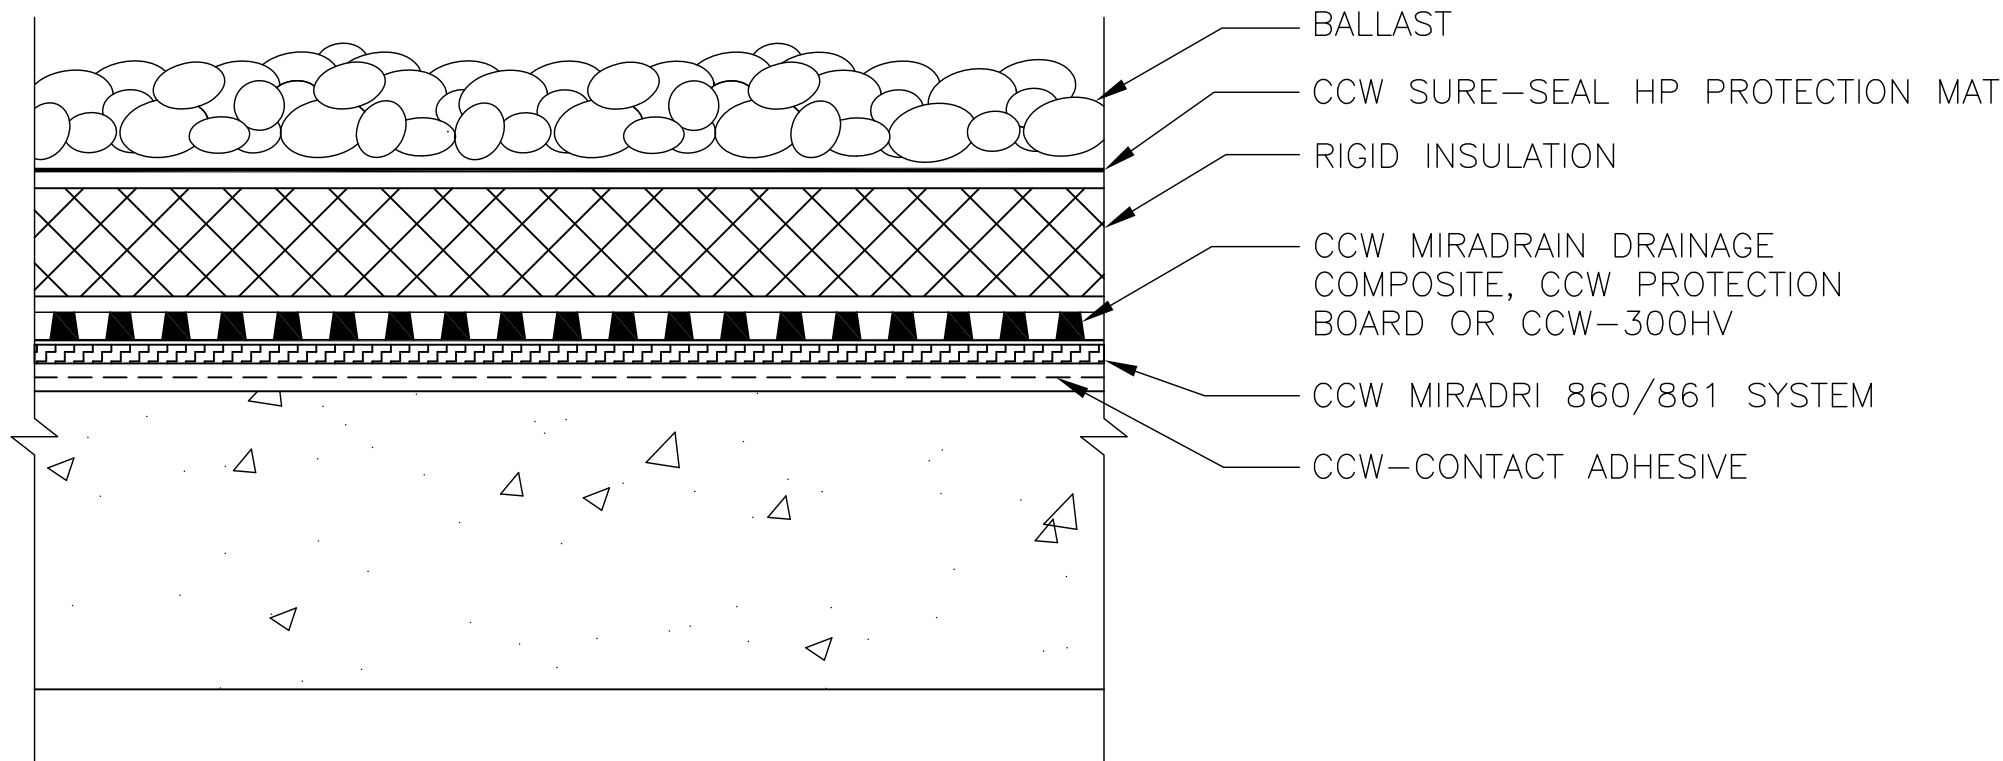

WARRANTY NOTES

FOR ULTRA WARRANTY USE CCW MIRADRAIN DRAINAGE COMPOSITE AND CCW LIQUI-DECK INSTEAD OF CCW CONTACT ADHESIVE ON PLAZA DECK APPLICATIONS.


AS A MANUFACTURER OF CONSTRUCTION MATERIALS, CARLISLE, DOES NOT ASSUME RESPONSIBILITY FOR ERRORS IN DESIGN OR ENGINEERING. ARCHITECT OR OWNERS REPRESENTATIVE MUST VERIFY SUITABILITY OF DETAILS.

860-10E

INSULATED BALLAST
ROOF DECK

CARLISLE
COATINGS & WATERPROOFING

© 2016 CARLISLE CORPORATION

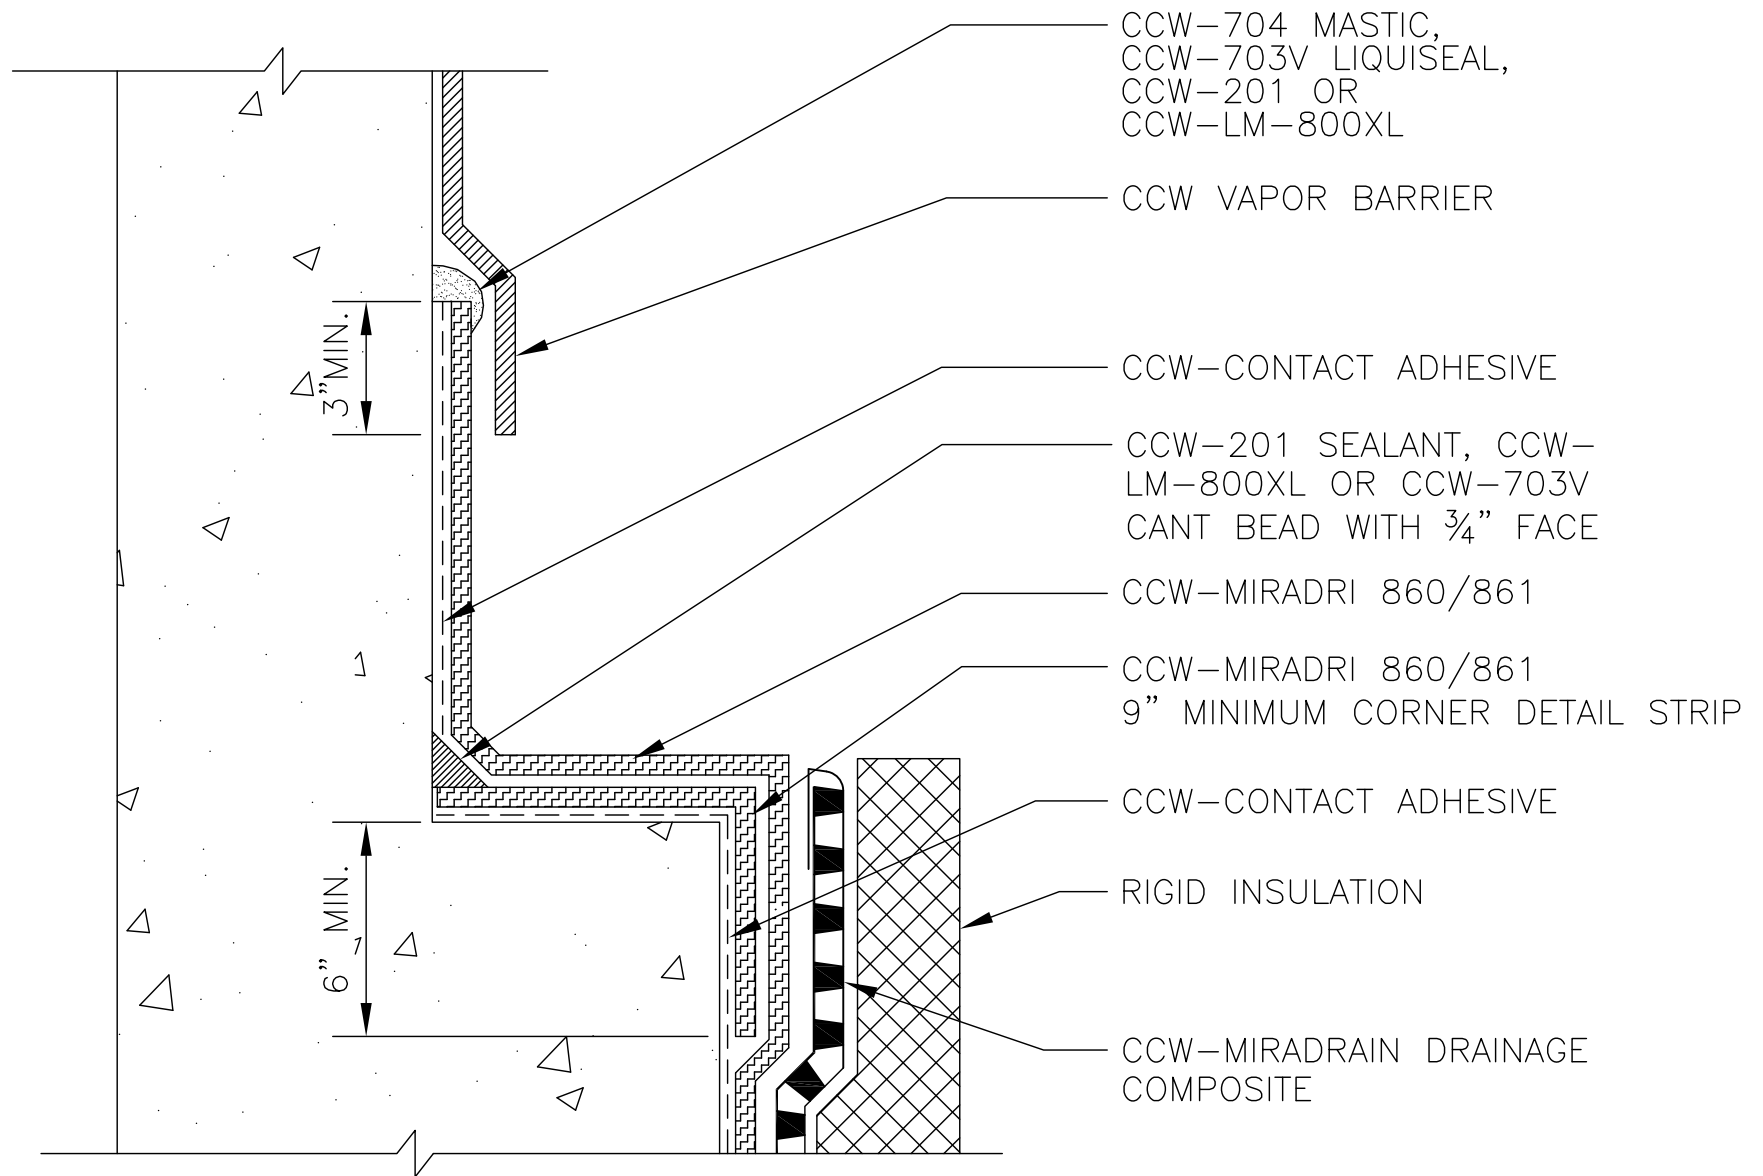


AS A MANUFACTURER OF CONSTRUCTION MATERIALS,
CARLISLE, DOES NOT ASSUME RESPONSIBILITY FOR ERRORS
IN DESIGN OR ENGINEERING. ARCHITECT OR OWNERS
REPRESENTATIVE MUST VERIFY SUITABILITY OF DETAILS.

860-11A

CCW-MIRADRI 860 TO AVB
TIE-IN AT BRICK LEDGE

CARLISLE
COATINGS & WATERPROOFING

© 2016 CARLISLE CORPORATION

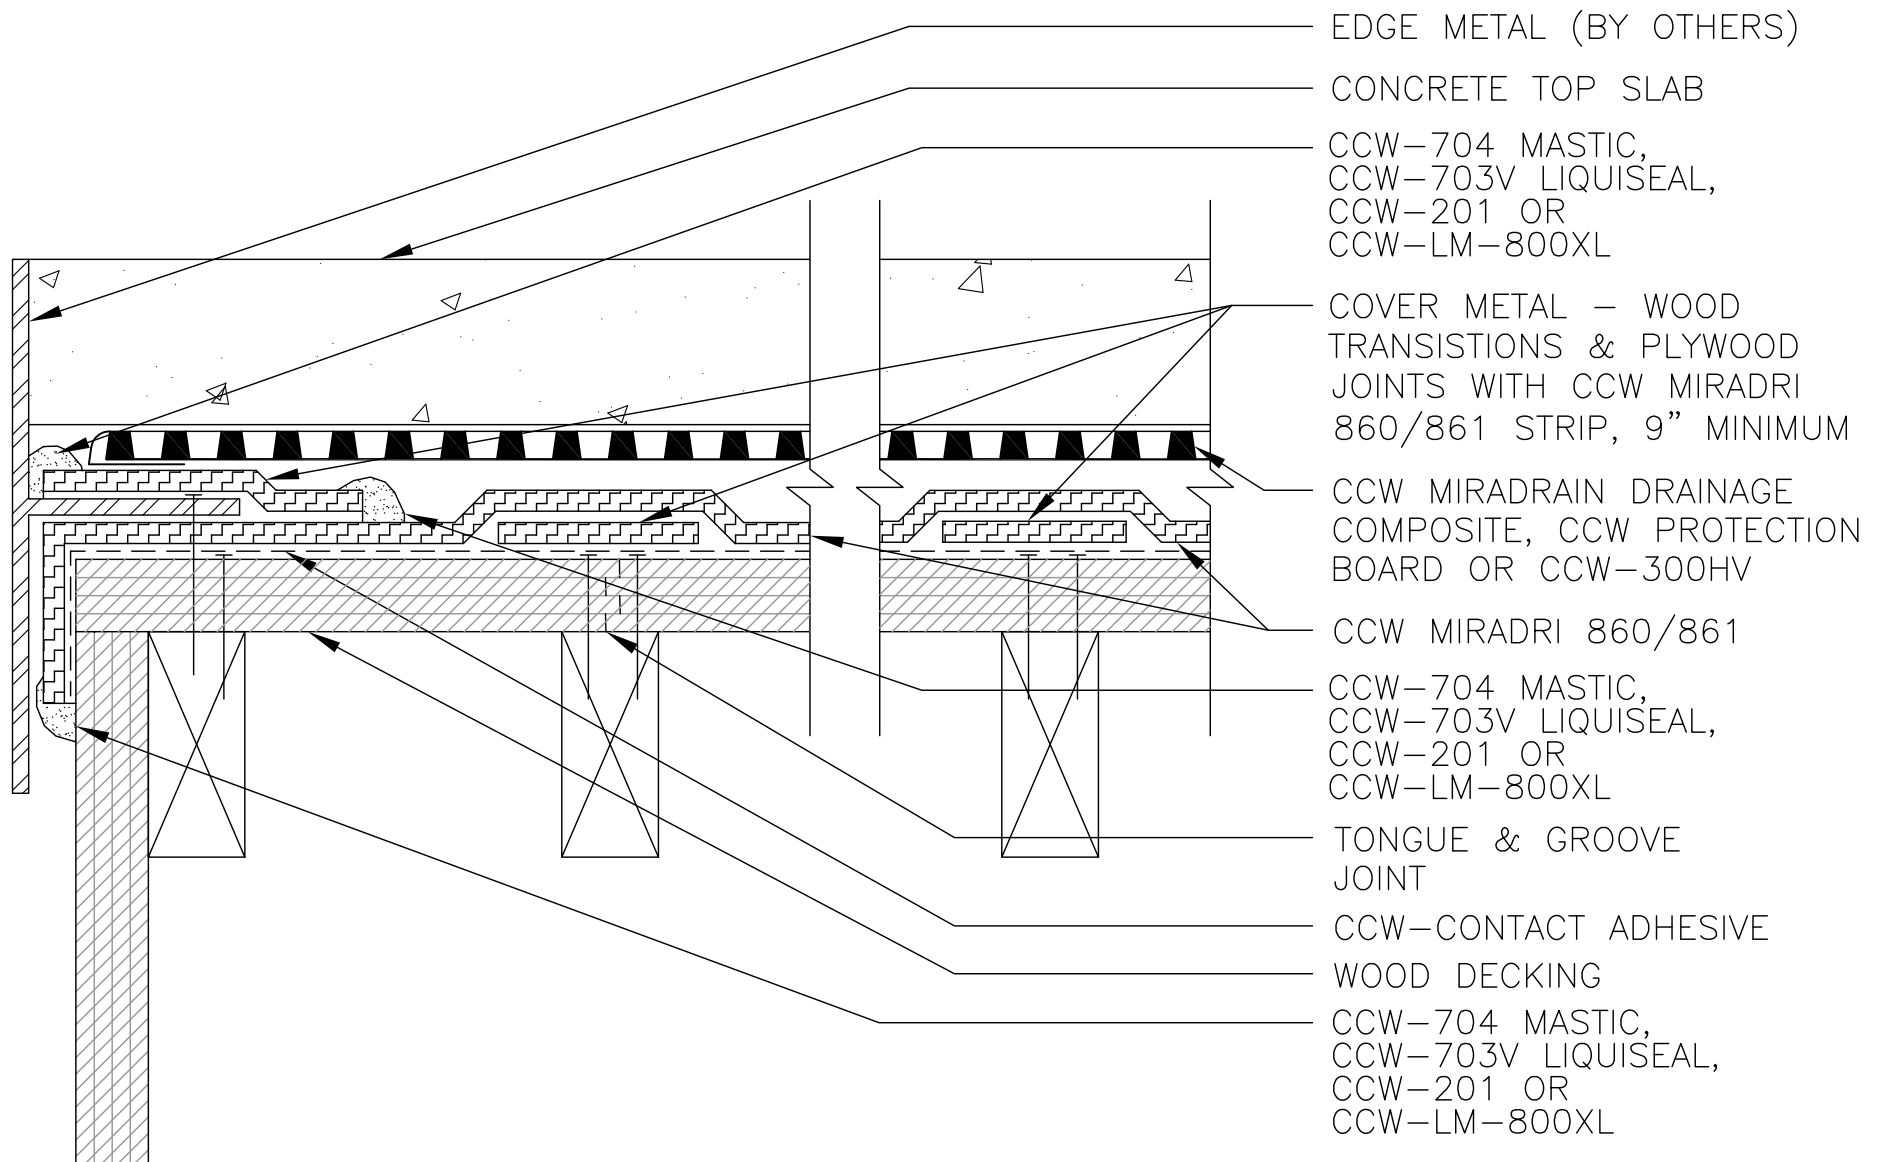

WARRANTY NOTES

FOR ULTRA WARRANTY USE CCW MIRADRAIN DRAINAGE COMPOSITE AND CCW LIQUI-DECK INSTEAD OF CCW CONTACT ADHESIVE ON PLAZA DECK APPLICATIONS.

AS A MANUFACTURER OF CONSTRUCTION MATERIALS, CARLISLE, DOES NOT ASSUME RESPONSIBILITY FOR ERRORS IN DESIGN OR ENGINEERING. ARCHITECT OR OWNERS REPRESENTATIVE MUST VERIFY SUITABILITY OF DETAILS.

860-12A

WOOD DECKING EDGE
CONDITION

CARLISLE
COATINGS & WATERPROOFING

© 2016 CARLISLE CORPORATION

CONCRETE TOPPING SLAB

CCW MIRADRAIN DRAINAGE
COMPOSITE, CCW PROTECTION
BOARD OR CCW-300HV

CCW-201, CCW-LM-800XL,
CCW-704 MASTIC, OR
CCW-703V LIQUISEAL

CCW-CONTACT ADHESIVE

COUNTER FLASHING
BY OTHERS

CCW MIRADRI 860/861

CCW-201 SEALANT,
CCW-LM-800XL OR
CCW-703V CANT
BEAD WITH $\frac{3}{4}$ " FACE

CCW-704 MASTIC,
CCW-703V LIQUISEAL,
CCW-201 OR
CCW-LM-800XL

CCW-CONTACT ADHESIVE

CCW MIRADRI 860/861

DECKING

WARRANTY NOTES

FOR ULTRA WARRANTY USE CCW MIRADRAIN
DRAINAGE COMPOSITE AND CCW LIQUI-DECK
INSTEAD OF CCW CONTACT ADHESIVE ON
PLAZA DECK APPLICATIONS.


AS A MANUFACTURER OF CONSTRUCTION MATERIALS,
CARLISLE, DOES NOT ASSUME RESPONSIBILITY FOR ERRORS
IN DESIGN OR ENGINEERING. ARCHITECT OR OWNERS
REPRESENTATIVE MUST VERIFY SUITABILITY OF DETAILS.

860-12B

WOOD DECKING WALL
CONDITION

CARLISLE
COATINGS & WATERPROOFING

© 2016 CARLISLE CORPORATION

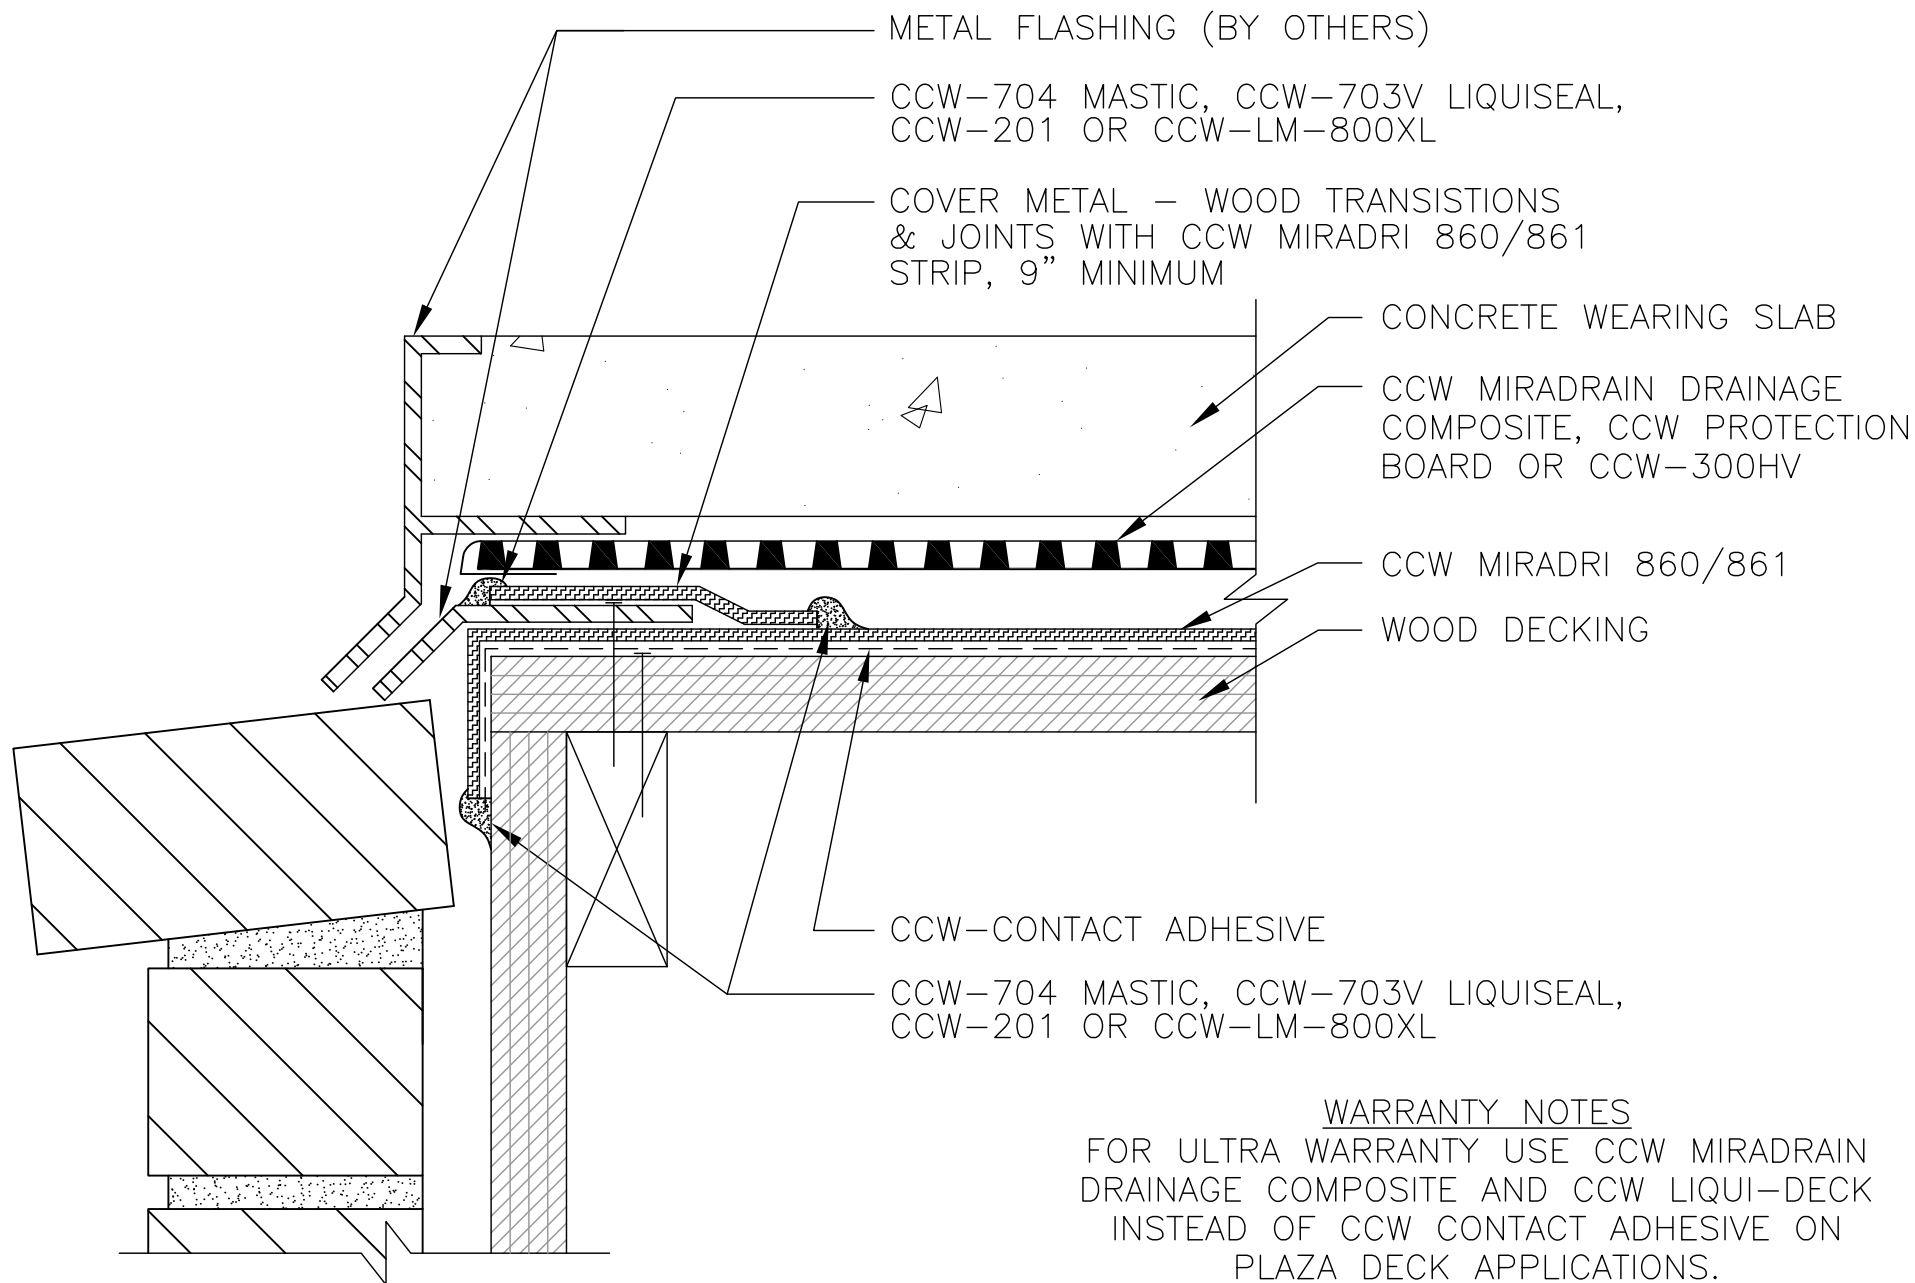

WARRANTY NOTES

FOR ULTRA WARRANTY USE CCW MIRADRAIN
DRAINAGE COMPOSITE AND CCW LIQUI-DECK
INSTEAD OF CCW CONTACT ADHESIVE ON
PLAZA DECK APPLICATIONS.


AS A MANUFACTURER OF CONSTRUCTION MATERIALS,
CARLISLE, DOES NOT ASSUME RESPONSIBILITY FOR ERRORS
IN DESIGN OR ENGINEERING. ARCHITECT OR OWNERS
REPRESENTATIVE MUST VERIFY SUITABILITY OF DETAILS.

860-12C

CCW MIRADRI 860/861
EDGE DETAIL AT BRICK

CARLISLE
COATINGS & WATERPROOFING

© 2016 CARLISLE CORPORATION

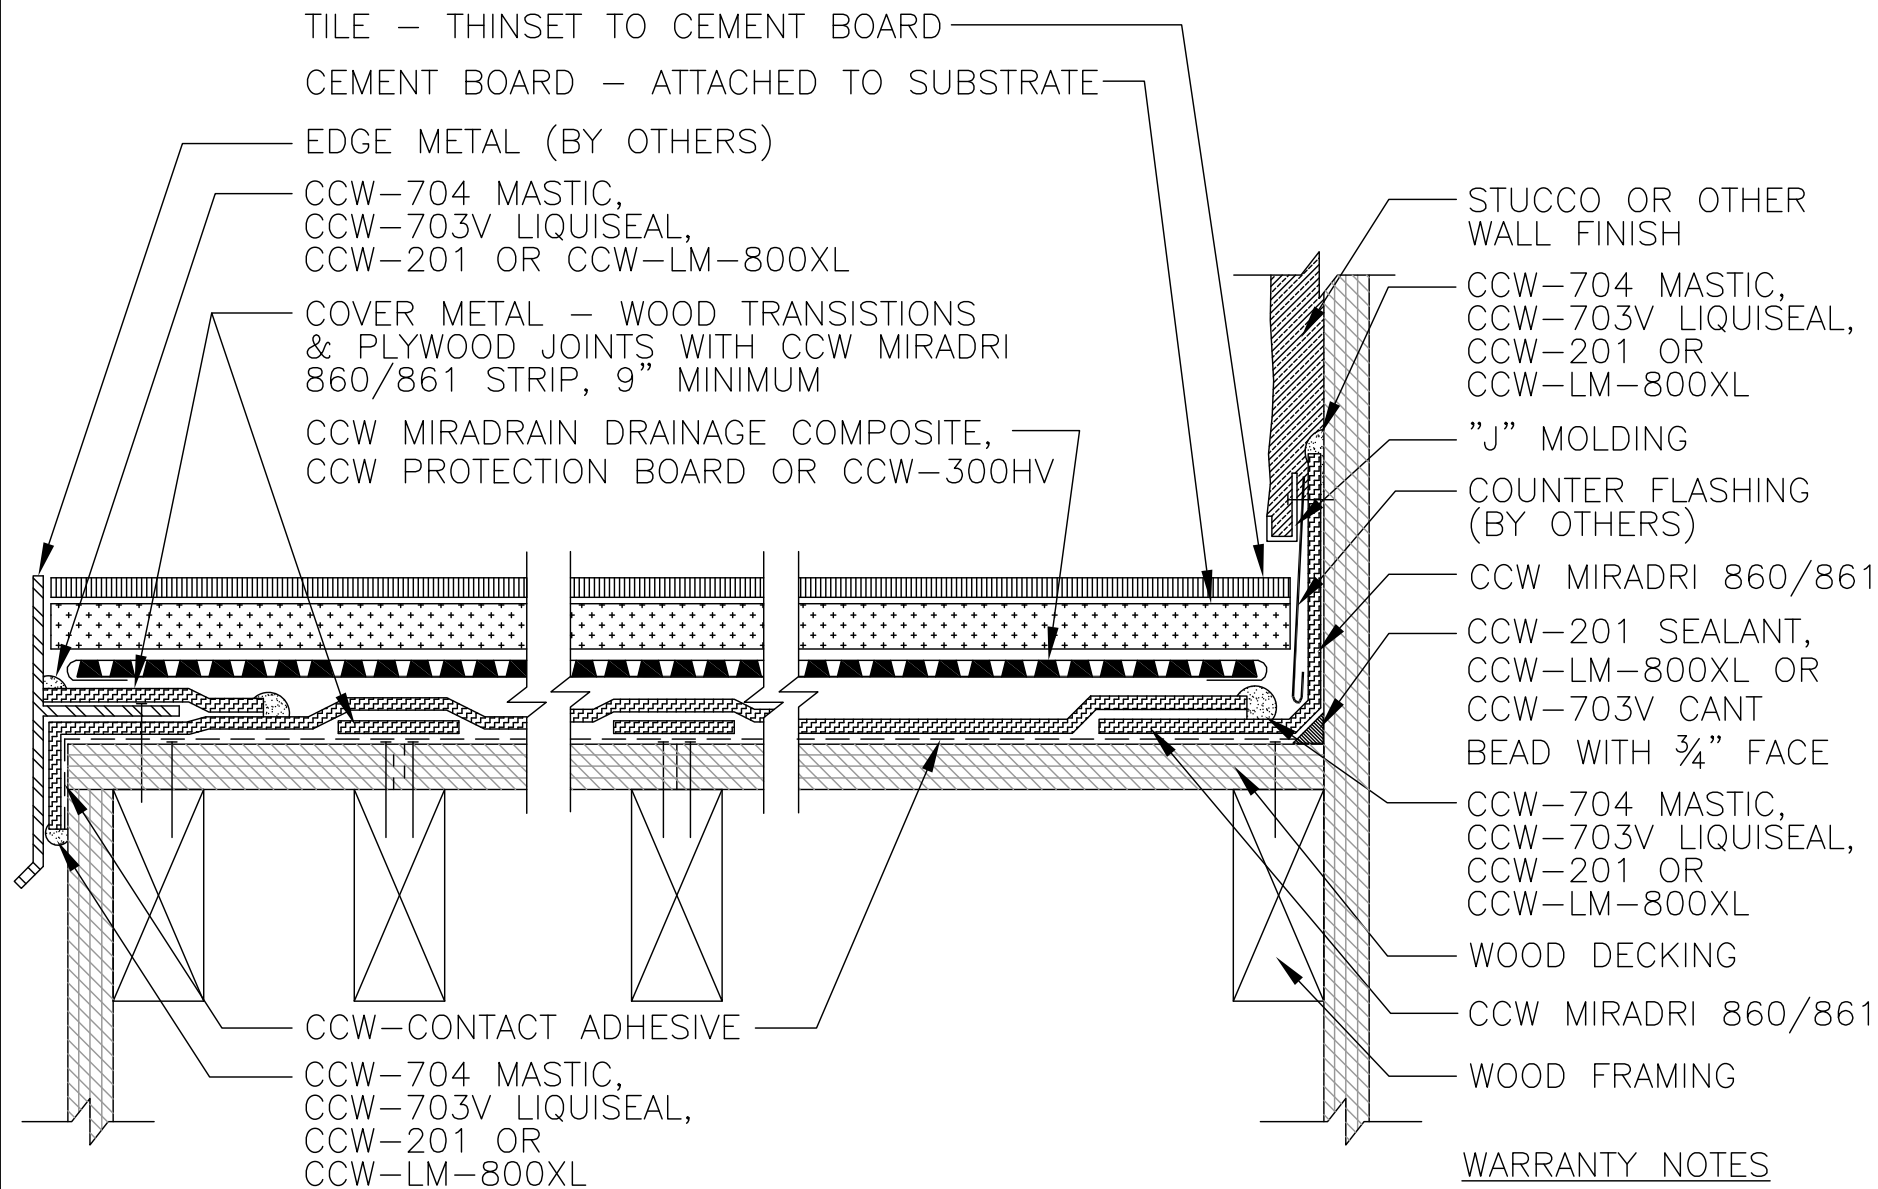

WARRANTY NOTES

FOR ULTRA WARRANTY USE CCW MIRADRAIN DRAINAGE COMPOSITE AND CCW LIQUI-DECK INSTEAD OF CCW CONTACT ADHESIVE ON PLAZA DECK APPLICATIONS.

AS A MANUFACTURER OF CONSTRUCTION MATERIALS, CARLISLE, DOES NOT ASSUME RESPONSIBILITY FOR ERRORS IN DESIGN OR ENGINEERING. ARCHITECT OR OWNERS REPRESENTATIVE MUST VERIFY SUITABILITY OF DETAILS.

860-12D

PLYWOOD DECKS
WITH THINSET TILE


CARLISLE
COATINGS & WATERPROOFING

© 2016 CARLISLE CORPORATION

CONCRETE WALL


CCW-201 SEALANT,
CCW-LM-800XL OR
CCW-703V LIQUISEAL
CANT BEAD WITH $\frac{3}{4}$ "
FACE

PREPARE ALL
SURFACES TO RECEIVE
CCW MIRADRI 860/861 W/
CCW-CONTACT ADHESIVE

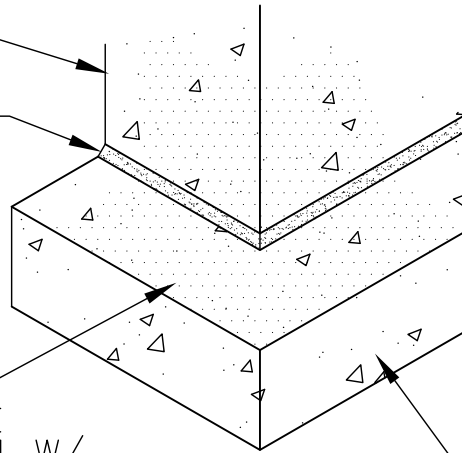


STEP ONE

CUT AND FOLD
FIRST PIECE OF
CCW MIRADRI
860/861
AROUND
CORNER ON
FOOTING

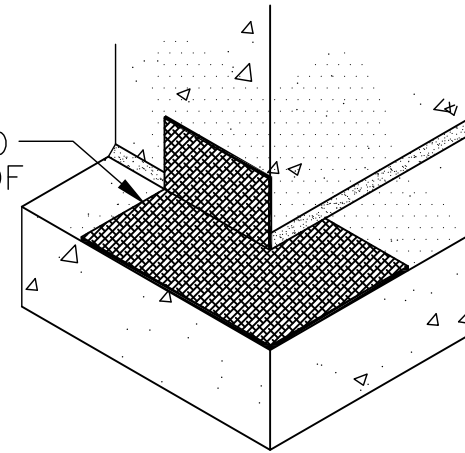

STEP TWO


INSTALL CCW
MIRADRI 860/861
ON WALL OVER
DETAIL STRIPS

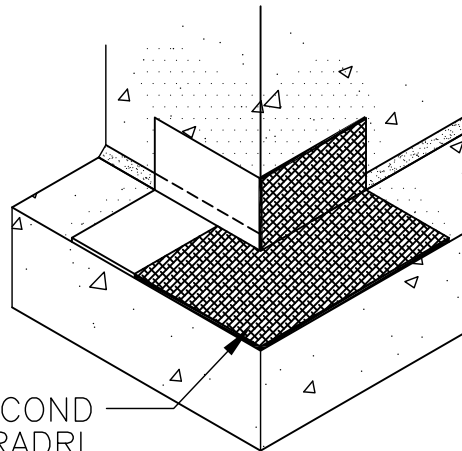

CUT AND FOLD SECOND
PIECE OF CCW MIRADRI
860/861 AROUND CORNER
ON FOOTING COVERING
THE FIRST SECTION

STEP THREE

INSTALL VERTICAL
9" STRIP OF CCW
MIRADRI 860/861 AT CORNER
COVERING OVER THE PREVIOUS
TWO SECTIONS - HEIGHT
VARIES PER JOB

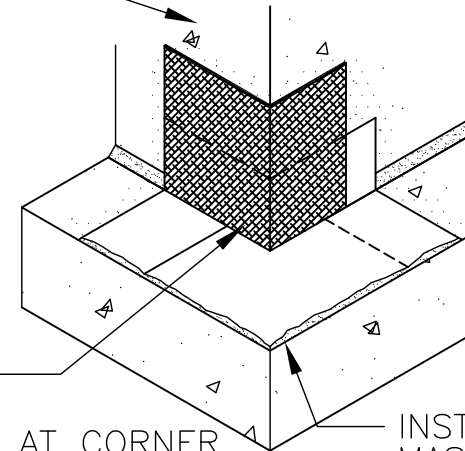

INSTALL CCW-704
MASTIC, CCW-703V
LIQUISEAL, CCW-201
OR CCW-LM-800XL
AT TERMINATIONS

STEP FOUR

AS A MANUFACTURER OF CONSTRUCTION MATERIALS,
CARLISLE, DOES NOT ASSUME RESPONSIBILITY FOR ERRORS
IN DESIGN OR ENGINEERING. ARCHITECT OR OWNERS
REPRESENTATIVE MUST VERIFY SUITABILITY OF DETAILS.

860-15A.1

CCW MIRADRI 860/861
WALL/FOOTING/OUTSIDE CORNER DETAIL


CARLISLE
COATINGS & WATERPROOFING

© 2016 CARLISLE CORPORATION

CONCRETE WALL

CCW-201 SEALANT,
CCW-LM-800XL OR
CCW-703V LIQUISEAL
CANT BEAD WITH $\frac{3}{4}$ "
FACE


PREPARE ALL
SURFACES TO RECEIVE
CCW MIRADRI 860/861
W/ CCW-CONTACT
ADHESIVE

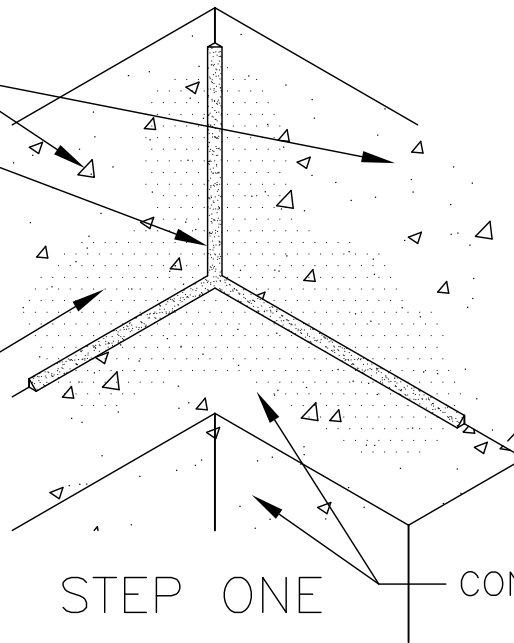

STEP ONE

CONCRETE FOOTING


CUT AND FOLD
FIRST PIECE OF
CCW MIRADRI
860/861 &
INSTALL INTO &
AROUND CORNER

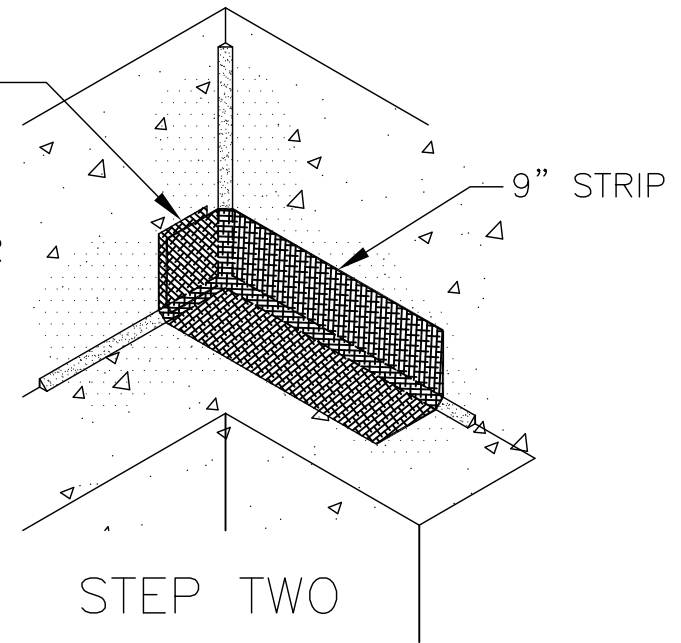

STEP TWO

INSTALL SECOND
PIECE OF CCW MIRADRI
860/861 STARTING AT
CORNER & COVERING
THE FIRST PIECE


9" STRIP

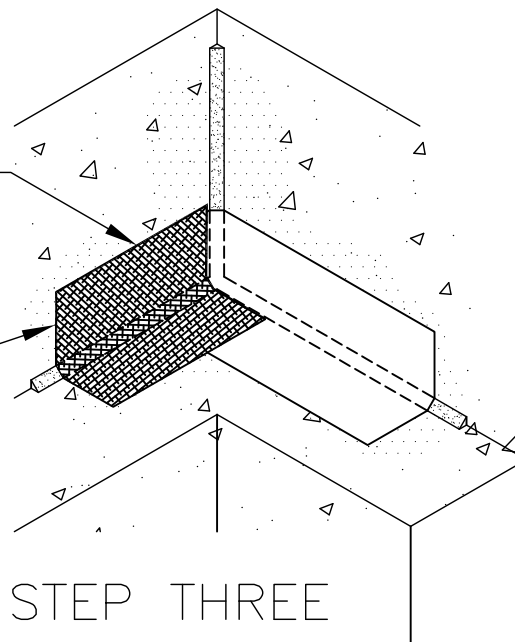

STEP THREE

INSTALL CCW
MIRADRI 860/861
WALL MEMBRANE
OVER STRIPS

INSTALL VERTICAL
FIRST PIECE OF
CCW MIRADRI
860/861 STARTING
AT CORNER &
COVERING FIRST
TWO PIECES

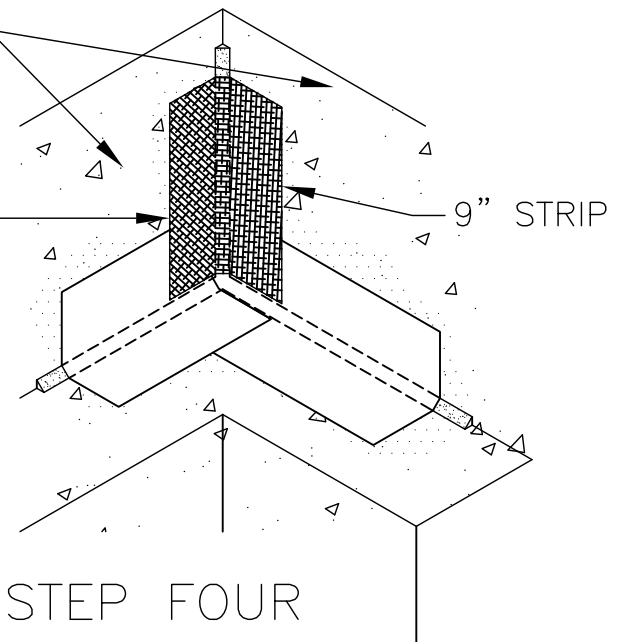

STEP FOUR

AS A MANUFACTURER OF CONSTRUCTION MATERIALS,
CARLISLE, DOES NOT ASSUME RESPONSIBILITY FOR ERRORS
IN DESIGN OR ENGINEERING. ARCHITECT OR OWNERS
REPRESENTATIVE MUST VERIFY SUITABILITY OF DETAILS.

860-15A.2

CCW MIRADRI 860/861
WALL/FOOTING/INSIDE CORNER DETAIL

CARLISLE
COATINGS & WATERPROOFING

© 2016 CARLISLE CORPORATION


CCW MIRADRAIN DRAINAGE
COMPOSITE, CCW PROTECTION
BOARD OR CCW-200V

CCW MIRADRI 860/861

9" STRIP OF CCW MIRADRI
860/861 CENTERED ON CORNER

CCW-CONTACT ADHESIVE

CONCRETE WALL

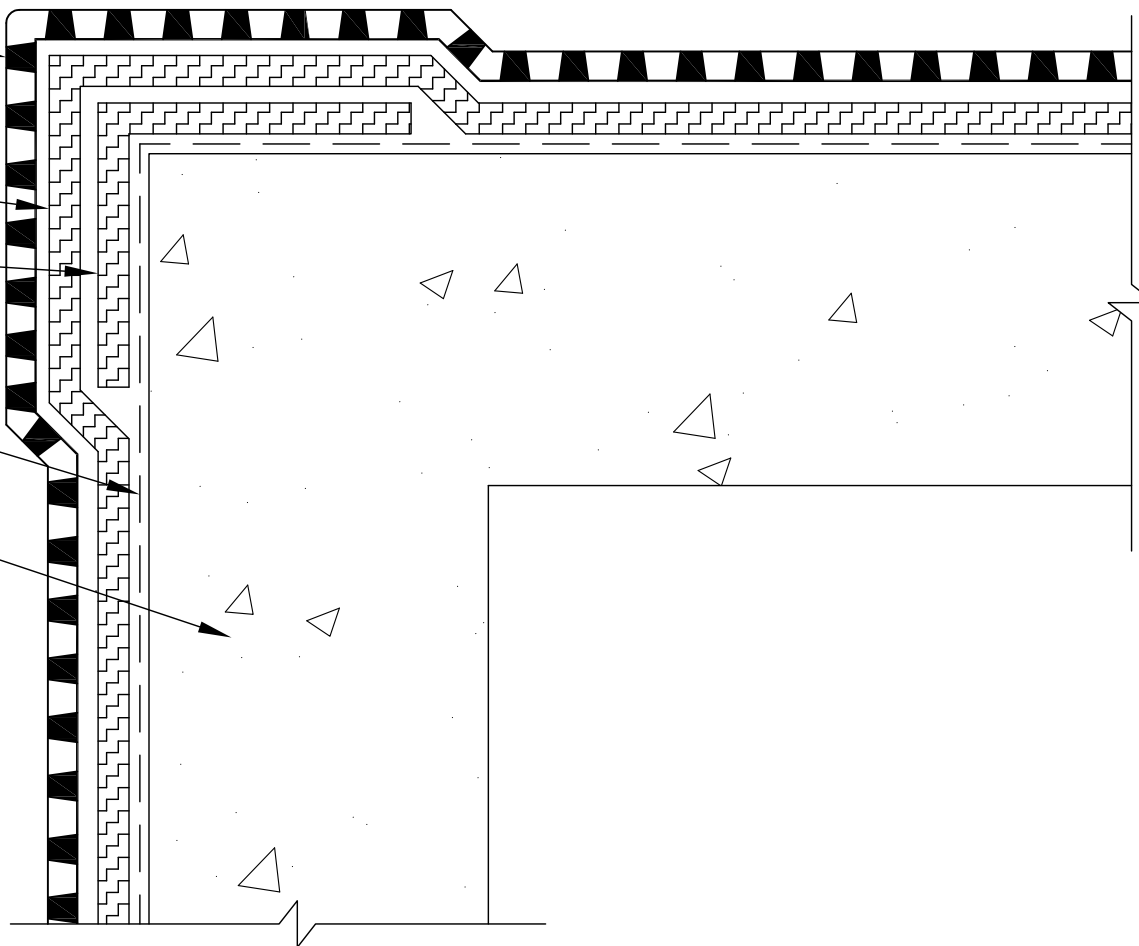

PLAN VIEW


AS A MANUFACTURER OF CONSTRUCTION MATERIALS,
CARLISLE, DOES NOT ASSUME RESPONSIBILITY FOR ERRORS
IN DESIGN OR ENGINEERING. ARCHITECT OR OWNERS
REPRESENTATIVE MUST VERIFY SUITABILITY OF DETAILS.

860-15B

VERTICAL OUTSIDE CORNER

CARLISLE
COATINGS & WATERPROOFING

© 2016 CARLISLE CORPORATION

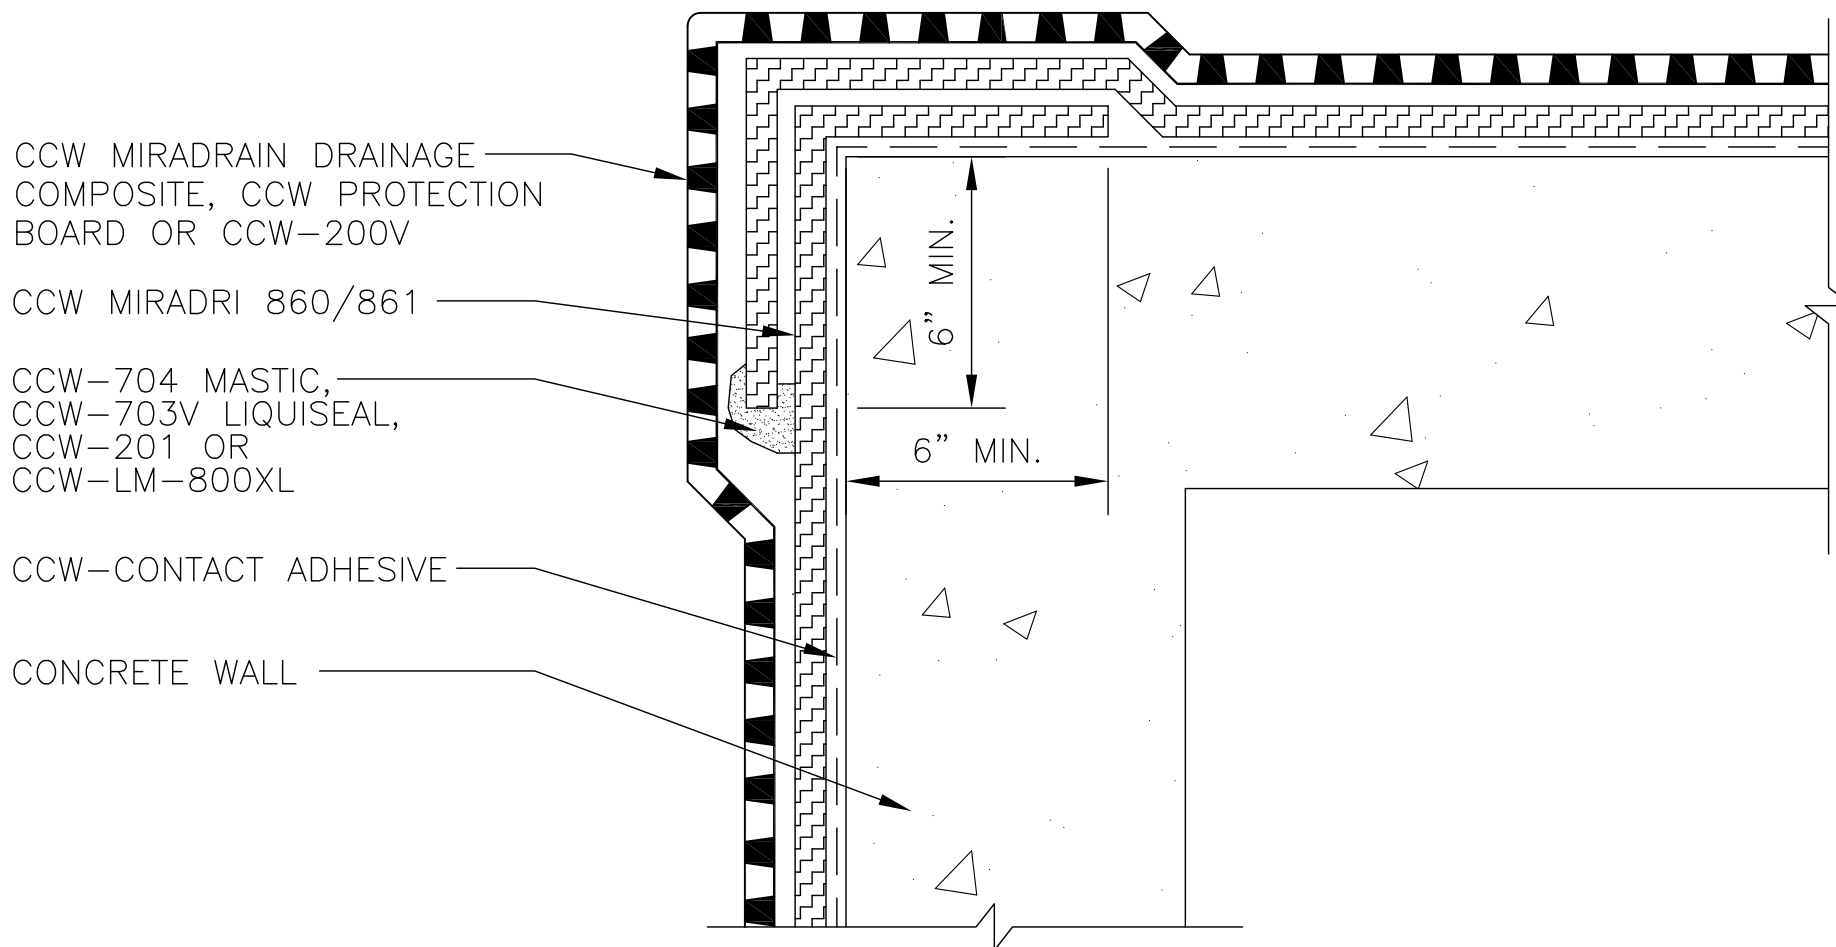

AS A MANUFACTURER OF CONSTRUCTION MATERIALS, CARLISLE, DOES NOT ASSUME RESPONSIBILITY FOR ERRORS IN DESIGN OR ENGINEERING. ARCHITECT OR OWNERS REPRESENTATIVE MUST VERIFY SUITABILITY OF DETAILS.

860-15C

VERTICAL OUTSIDE CORNER

CARLISLE
COATINGS & WATERPROOFING

© 2016 CARLISLE CORPORATION

CCW MIRADRI 860/861

CCW-CONTACT ADHESIVE

9" MIN. DETAIL STRIP OF
CCW-MIRADRI 860/861

CCW-201 SEALANT,
CCW-LM-800XL OR
CCW-703V CANT
BEAD WITH $\frac{3}{4}$ " FACE

CCW-MIRASTOP
WATERSTOP

MIN. $2\frac{1}{2}$ "
SIDE LAP

APPLY CCW-704
MASTIC, CCW-703V
LIQUISEAL OR
CCW-LM-800XL ON
SIDE LAP EXTENDING
9" FROM CORNER
IN EACH DIRECTION

TERMINATE MEMBRANE
W/ CCW-704 MASTIC,
CCW-703V LIQUISEAL,
CCW-201 OR
CCW-LM-800XL

AS A MANUFACTURER OF CONSTRUCTION MATERIALS,
CARLISLE, DOES NOT ASSUME RESPONSIBILITY FOR ERRORS
IN DESIGN OR ENGINEERING. ARCHITECT OR OWNERS
REPRESENTATIVE MUST VERIFY SUITABILITY OF DETAILS.

860-15D


FOOTING CROSS SECTION

CARLISLE
COATINGS & WATERPROOFING

© 2016 CARLISLE CORPORATION

NOTES:

1. 180°F MAX. TEMPERATURE.
2. CCW-703H LIQUISEAL MUST CONTACT FLASHING AND DECK MEMBRANES.
3. CCW-703H LIQUISEAL POCKET TO BE 1" MIN. FROM PENETRATION ON ANY SIDE.
4. CCW-703H LIQUISEAL MUST COMPLETELY FILL PITCH POCKET TO PREVENT PONDING OF WATER.
5. FABRICATED MATERIAL MUST BE CONTINUOUS WITH ROUNDED CORNERS.
6. CCW-703H LIQUISEAL TO BE 2" MIN. DEEP.
7. PITCH POCKET MAY BE ROUND.

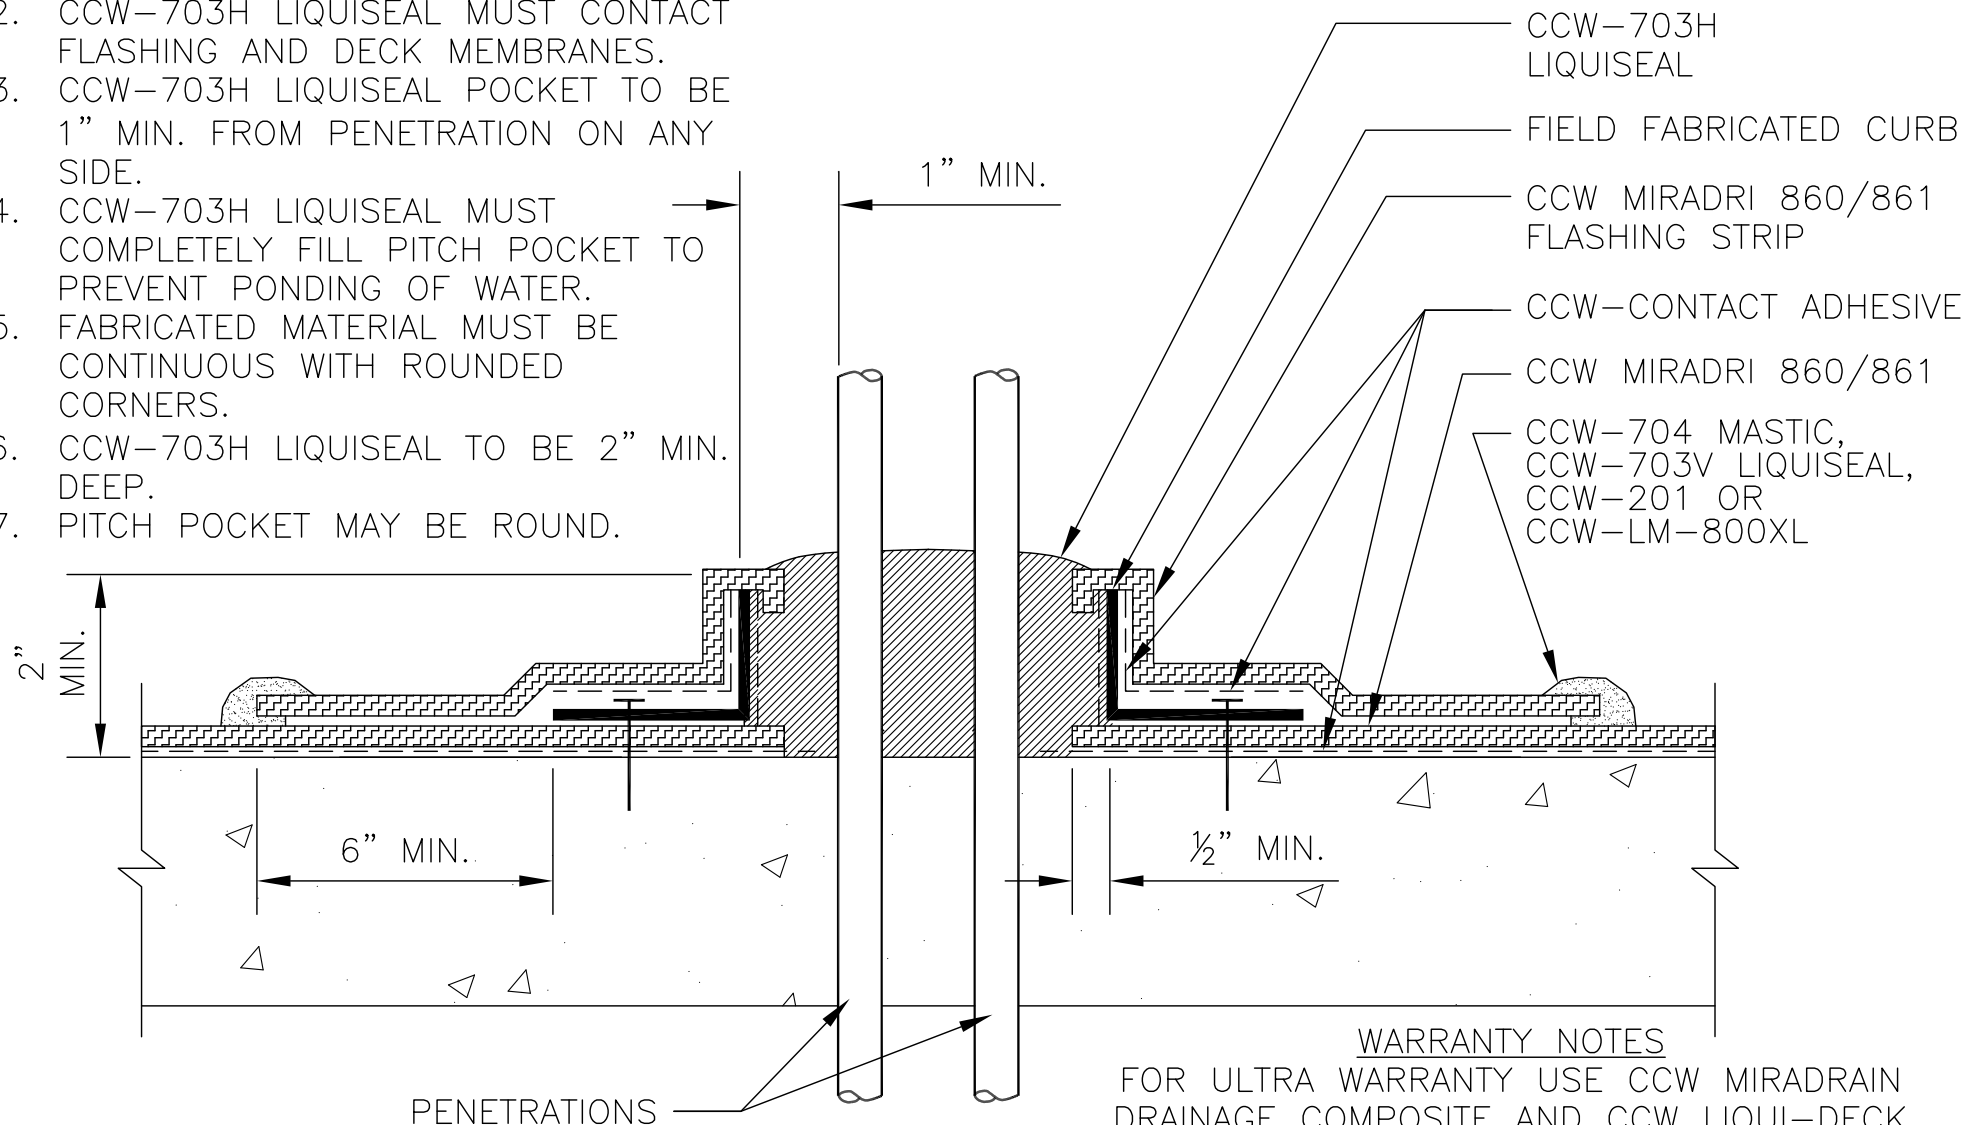

WARRANTY NOTES

FOR ULTRA WARRANTY USE CCW MIRADRAIN DRAINAGE COMPOSITE AND CCW LIQUI-DECK INSTEAD OF CCW CONTACT ADHESIVE ON PLAZA DECK APPLICATIONS.


AS A MANUFACTURER OF CONSTRUCTION MATERIALS, CARLISLE, DOES NOT ASSUME RESPONSIBILITY FOR ERRORS IN DESIGN OR ENGINEERING. ARCHITECT OR OWNERS REPRESENTATIVE MUST VERIFY SUITABILITY OF DETAILS.

860-16

PITCH POCKET

CARLISLE
COATINGS & WATERPROOFING

© 2016 CARLISLE CORPORATION

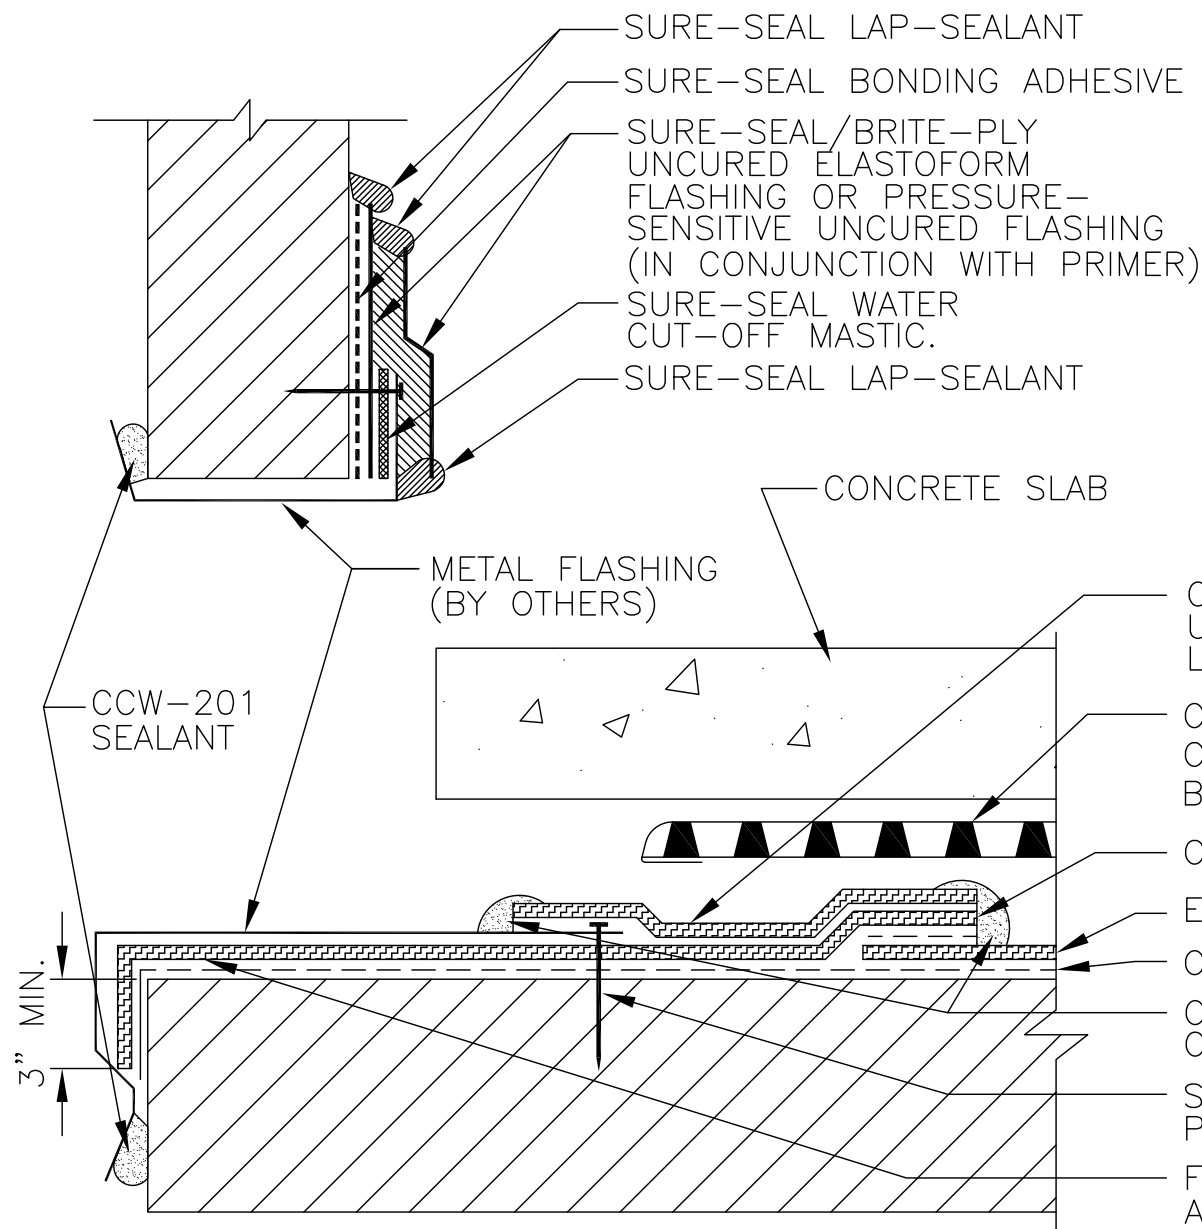

NOTES:

1. METAL SCUPPER BOX MUST HAVE CONTINUOUS SIDES, METAL FLANGE MUST BE CONTINUOUS WITH ROUND CORNERS.
2. WATER CUT-OFF MASTIC MUST BE HELD UNDER CONSTANT COMPRESSION.
3. METAL SCUPPER FLANGE ON WALL MUST BE TOTALLY COVERED BY UNCURED ELASTOFORM FLASHING.
4. UNCURED ELASTOFORM FLASHING MUST OVERLAP WALL FLASHING 3" (8 cm) MIN.
5. A MIN. 2" (5 cm) FLASHING SPLICE IS REQUIRED PAST THE NAIL HEAD ON THE METAL FLANGE OF THE SCUPPER.

CCW MIRADRI 860/861 – TIE INTO EXISTING USING AS REQUIRED CCW-702 AND CCW-LM-800XL

CCW MIRADRAIN DRAINAGE COMPOSITE, CCW PROTECTION BOARD OR CCW-300HV

CCW-MIRADRI 860/861

EXISTING CCW-MIRADRI 860/861

CCW-CONTACT ADHESIVE

CCW-704 MASTIC, CCW-703V LIQUISEAL, CCW-201 OR CCW-LM-800XL

SECURE METAL FLASHING TO PREVENT MOVEMENT

FLASH UNDER METAL FLASHING WITH A STRIP OF MIRADRI 860

AS A MANUFACTURER OF CONSTRUCTION MATERIALS, CARLISLE, DOES NOT ASSUME RESPONSIBILITY FOR ERRORS IN DESIGN OR ENGINEERING. ARCHITECT OR OWNERS REPRESENTATIVE MUST VERIFY SUITABILITY OF DETAILS.

860-18A

OVERFLOW METAL
SCUPPER

CARLISLE
COATINGS & WATERPROOFING

© 2016 CARLISLE CORPORATION